



**PROPOSED RESIDENTIAL LAYOUT "MALLIGA NAGAR" AT  
R.S. Nos. 133PT, T.S. NO. 4/1/A PT., WARD - N, BLOCK - 12,  
MURUNGAPAKKAM REVENUE VILLAGE, PUDUCHERRY  
MUNICIPALITY, PUDUCHERRY.**

| Description                                | Details             |
|--------------------------------------------|---------------------|
| Area of land as per Document               | 2568.00 Sq.M        |
| No. of Regular Plots                       | 14                  |
| <b>Area of Regular Plots</b>               | <b>1881.76 Sq.M</b> |
| Area of Road (16.76%)                      | 379.00 Sq.M         |
| OSR area provided                          | 0.00 Sq.M           |
| Total Area of layout - Excluding Road area | 1881.76 Sq.M        |
| <b>Total Area of Layout</b>                | <b>2260.76 Sq.M</b> |

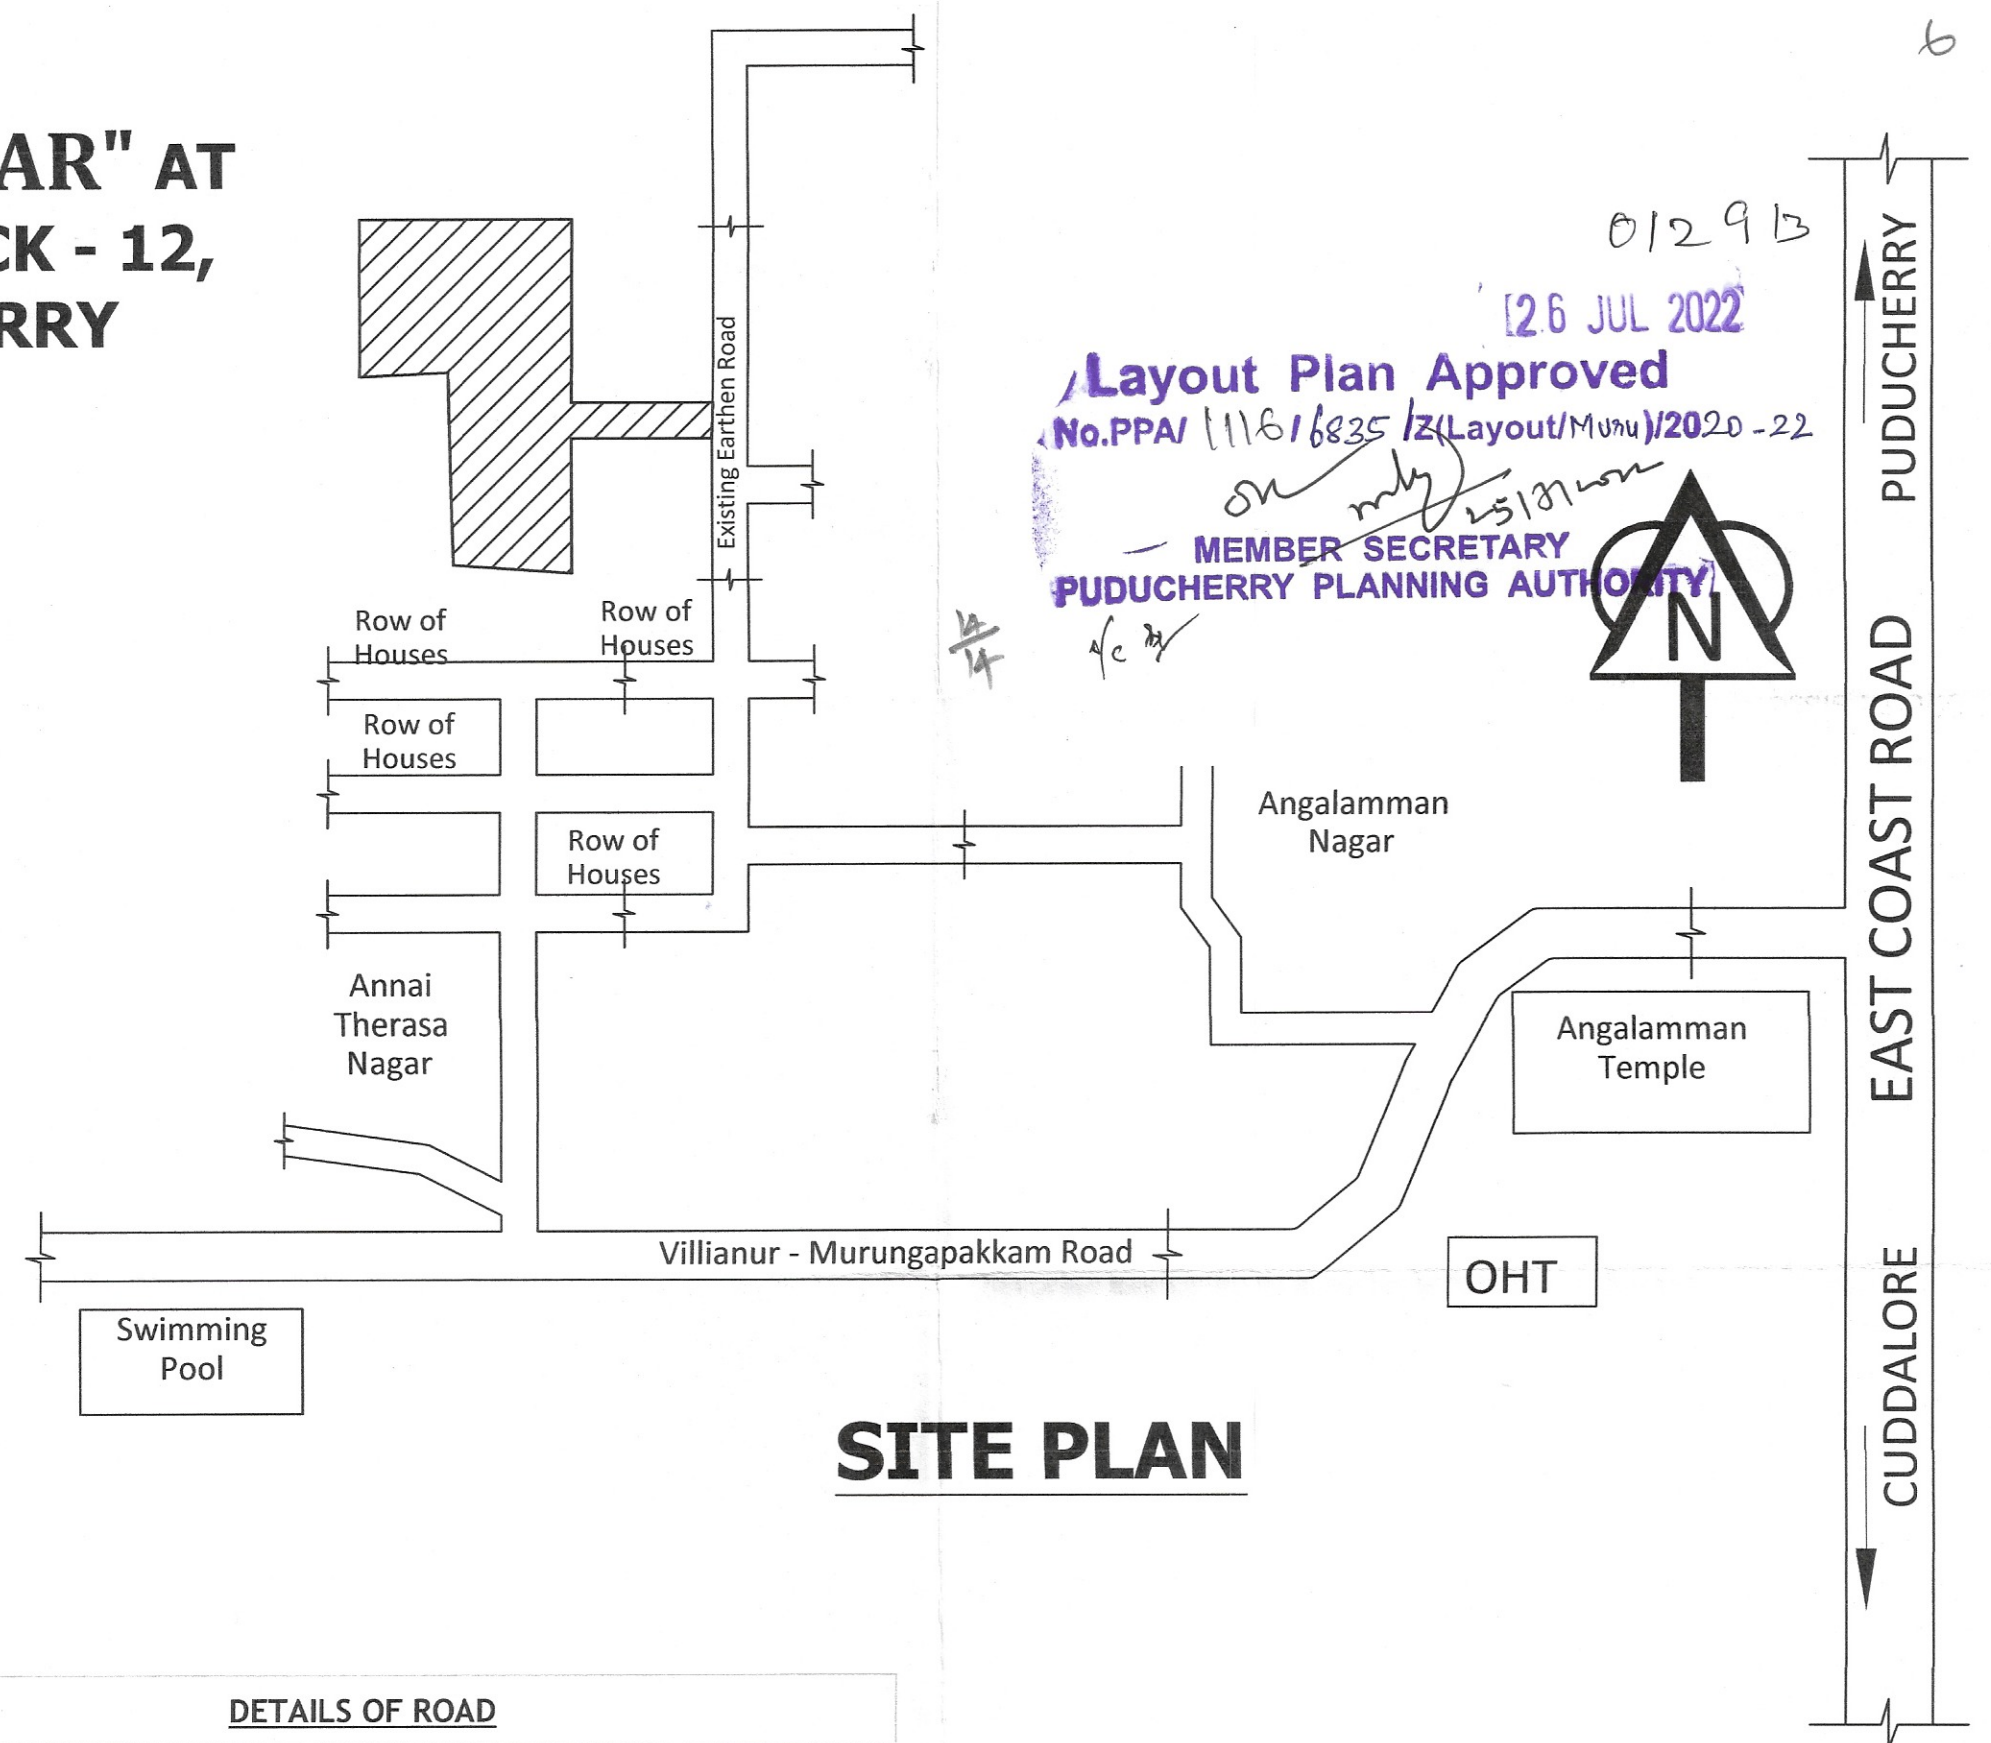

**SITE PLAN**

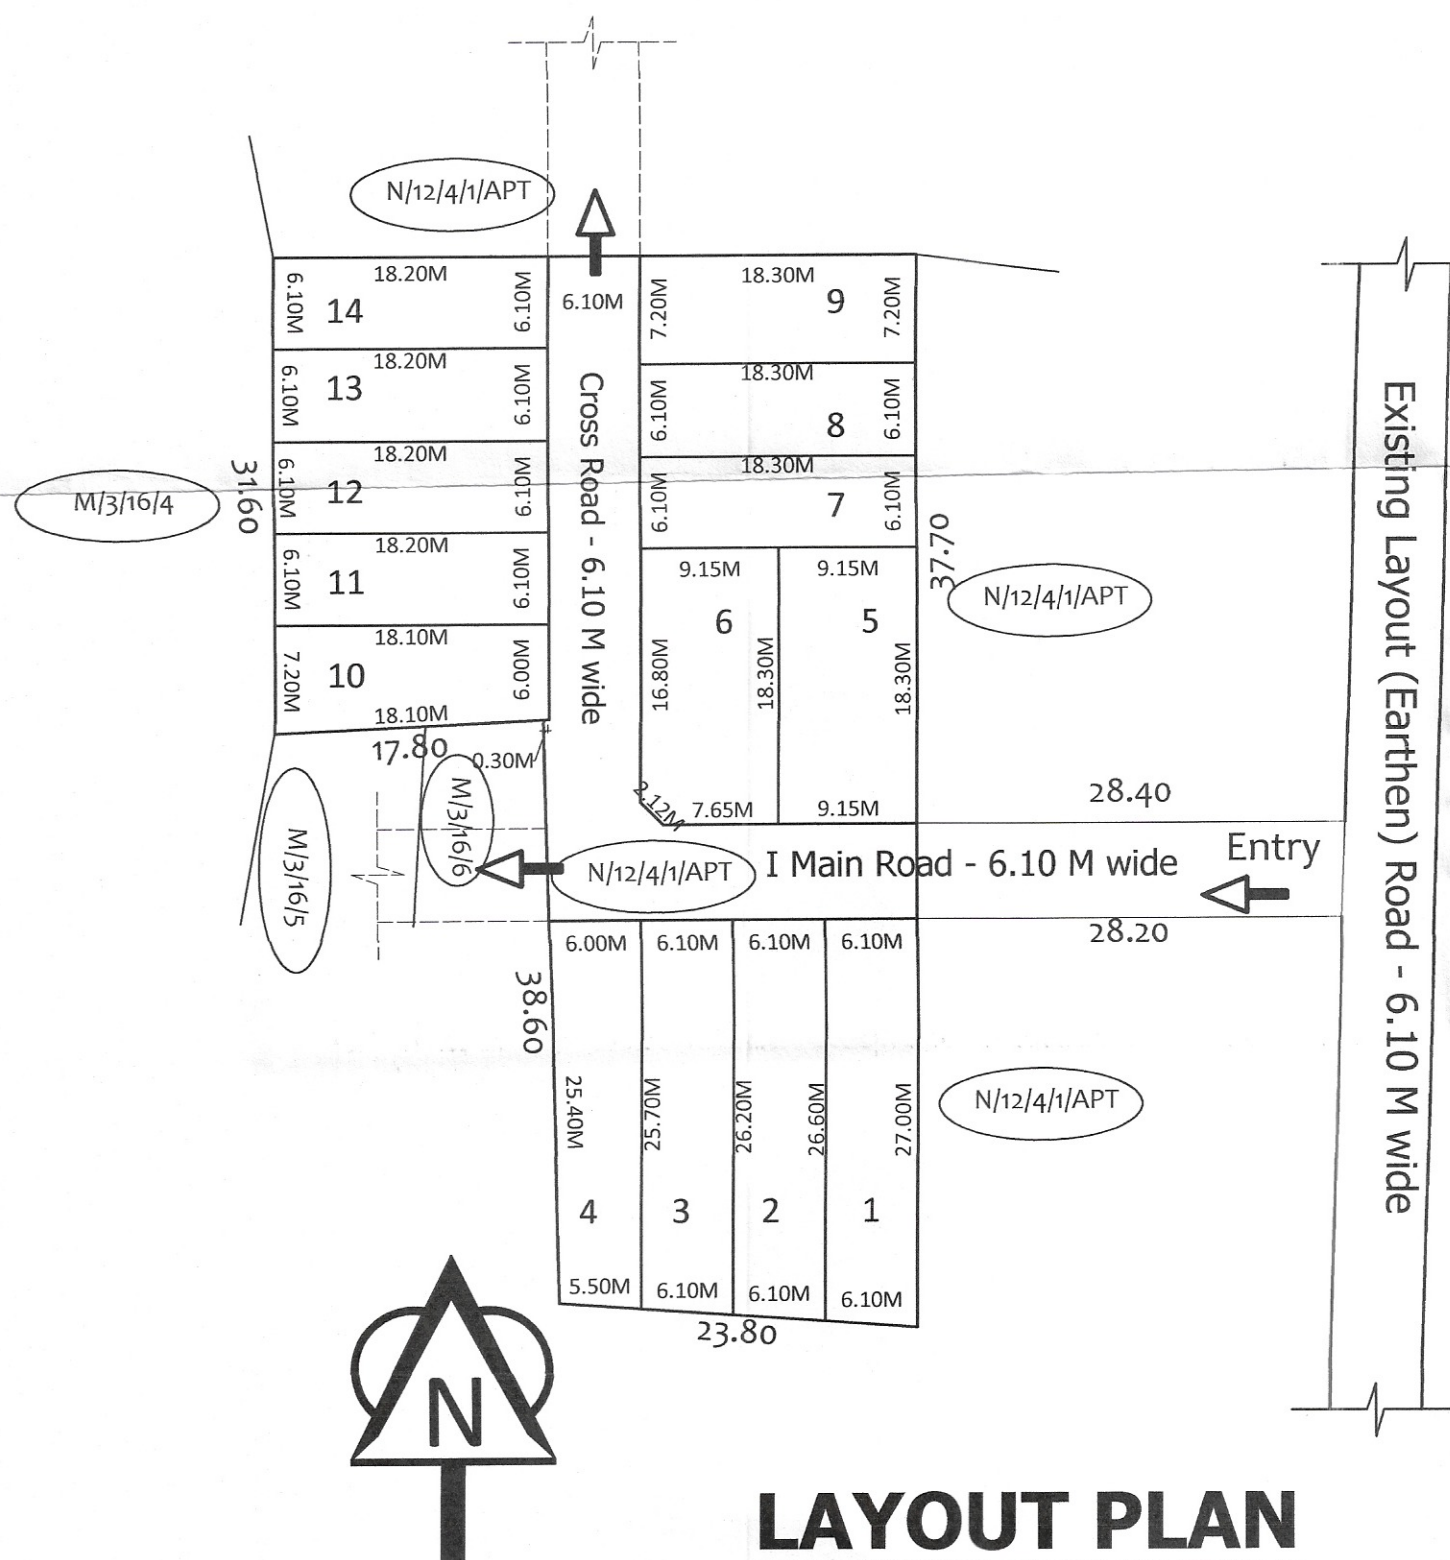

**LAYOUT PLAN**

| DETAILS OF ROAD                    |       |       |       |       |               |
|------------------------------------|-------|-------|-------|-------|---------------|
| Road Name                          | NORTH | SOUTH | EAST  | WEST  | Area in SQM   |
| I Main Road                        | 24.40 | 24.20 | 6.10  | 6.10  | 148.23        |
| Cross Road                         | 6.10  | 6.10  | 37.65 | 37.65 | 229.65        |
| Corner Splays - 1 Nos. (Plot No.6) |       |       |       |       | 1.12          |
| <b>Total</b>                       |       |       |       |       | <b>379.00</b> |

| REGULAR PLOTS - 14 NOS.     |         |               |        |         |                     |
|-----------------------------|---------|---------------|--------|---------|---------------------|
| S. No.                      | Plot No | Area in Sq.M. | S. No. | Plot No | Area in Sq.M.       |
| 1                           | 1       | 163.48 Sq.M   | 8      | 8       | 111.63 Sq.M         |
| 2                           | 2       | 161.04 Sq.M   | 9      | 9       | 131.76 Sq.M         |
| 3                           | 3       | 158.30 Sq.M   | 10     | 10      | 119.46 Sq.M         |
| 4                           | 4       | 146.91 Sq.M   | 11     | 11      | 110.72 Sq.M         |
| 5                           | 5       | 167.45 Sq.M   | 12     | 12      | 111.02 Sq.M         |
| 6                           | 6       | 166.32 Sq.M   | 13     | 13      | 111.02 Sq.M         |
| 7                           | 7       | 111.63 Sq.M   | 14     | 14      | 111.02 Sq.M         |
| <b>Total Area of Plots</b>  |         |               |        |         | <b>1881.76 Sq.M</b> |
| <b>Area of Road</b>         |         |               |        |         | <b>379.00 Sq.M</b>  |
| <b>Total Area of Layout</b> |         |               |        |         | <b>2260.76 Sq.M</b> |

Scale : 1:500  
All dimensions are in Metres

**Promoter** *W. S. S. S.*

**Architect**

*A. Arul*  
**ARUL. A**  
Registered Architect  
704/ PPA/ LIC/ 2010  
D-36, (Old No.18) Kamarajar Street,  
Murungapakkam, Pondicherry -605 004.