



PLAN SHOWS THE PROPOSED LAYOUT IN THE NAME OF " ARUL MURUGAN NAGAR "AT R.S.No. 60/3pt,
URUVAIYARU REVENUE VILLAGE, VILLIANUR COMMUNE PANCHAYAT , PUDUCHERRY.

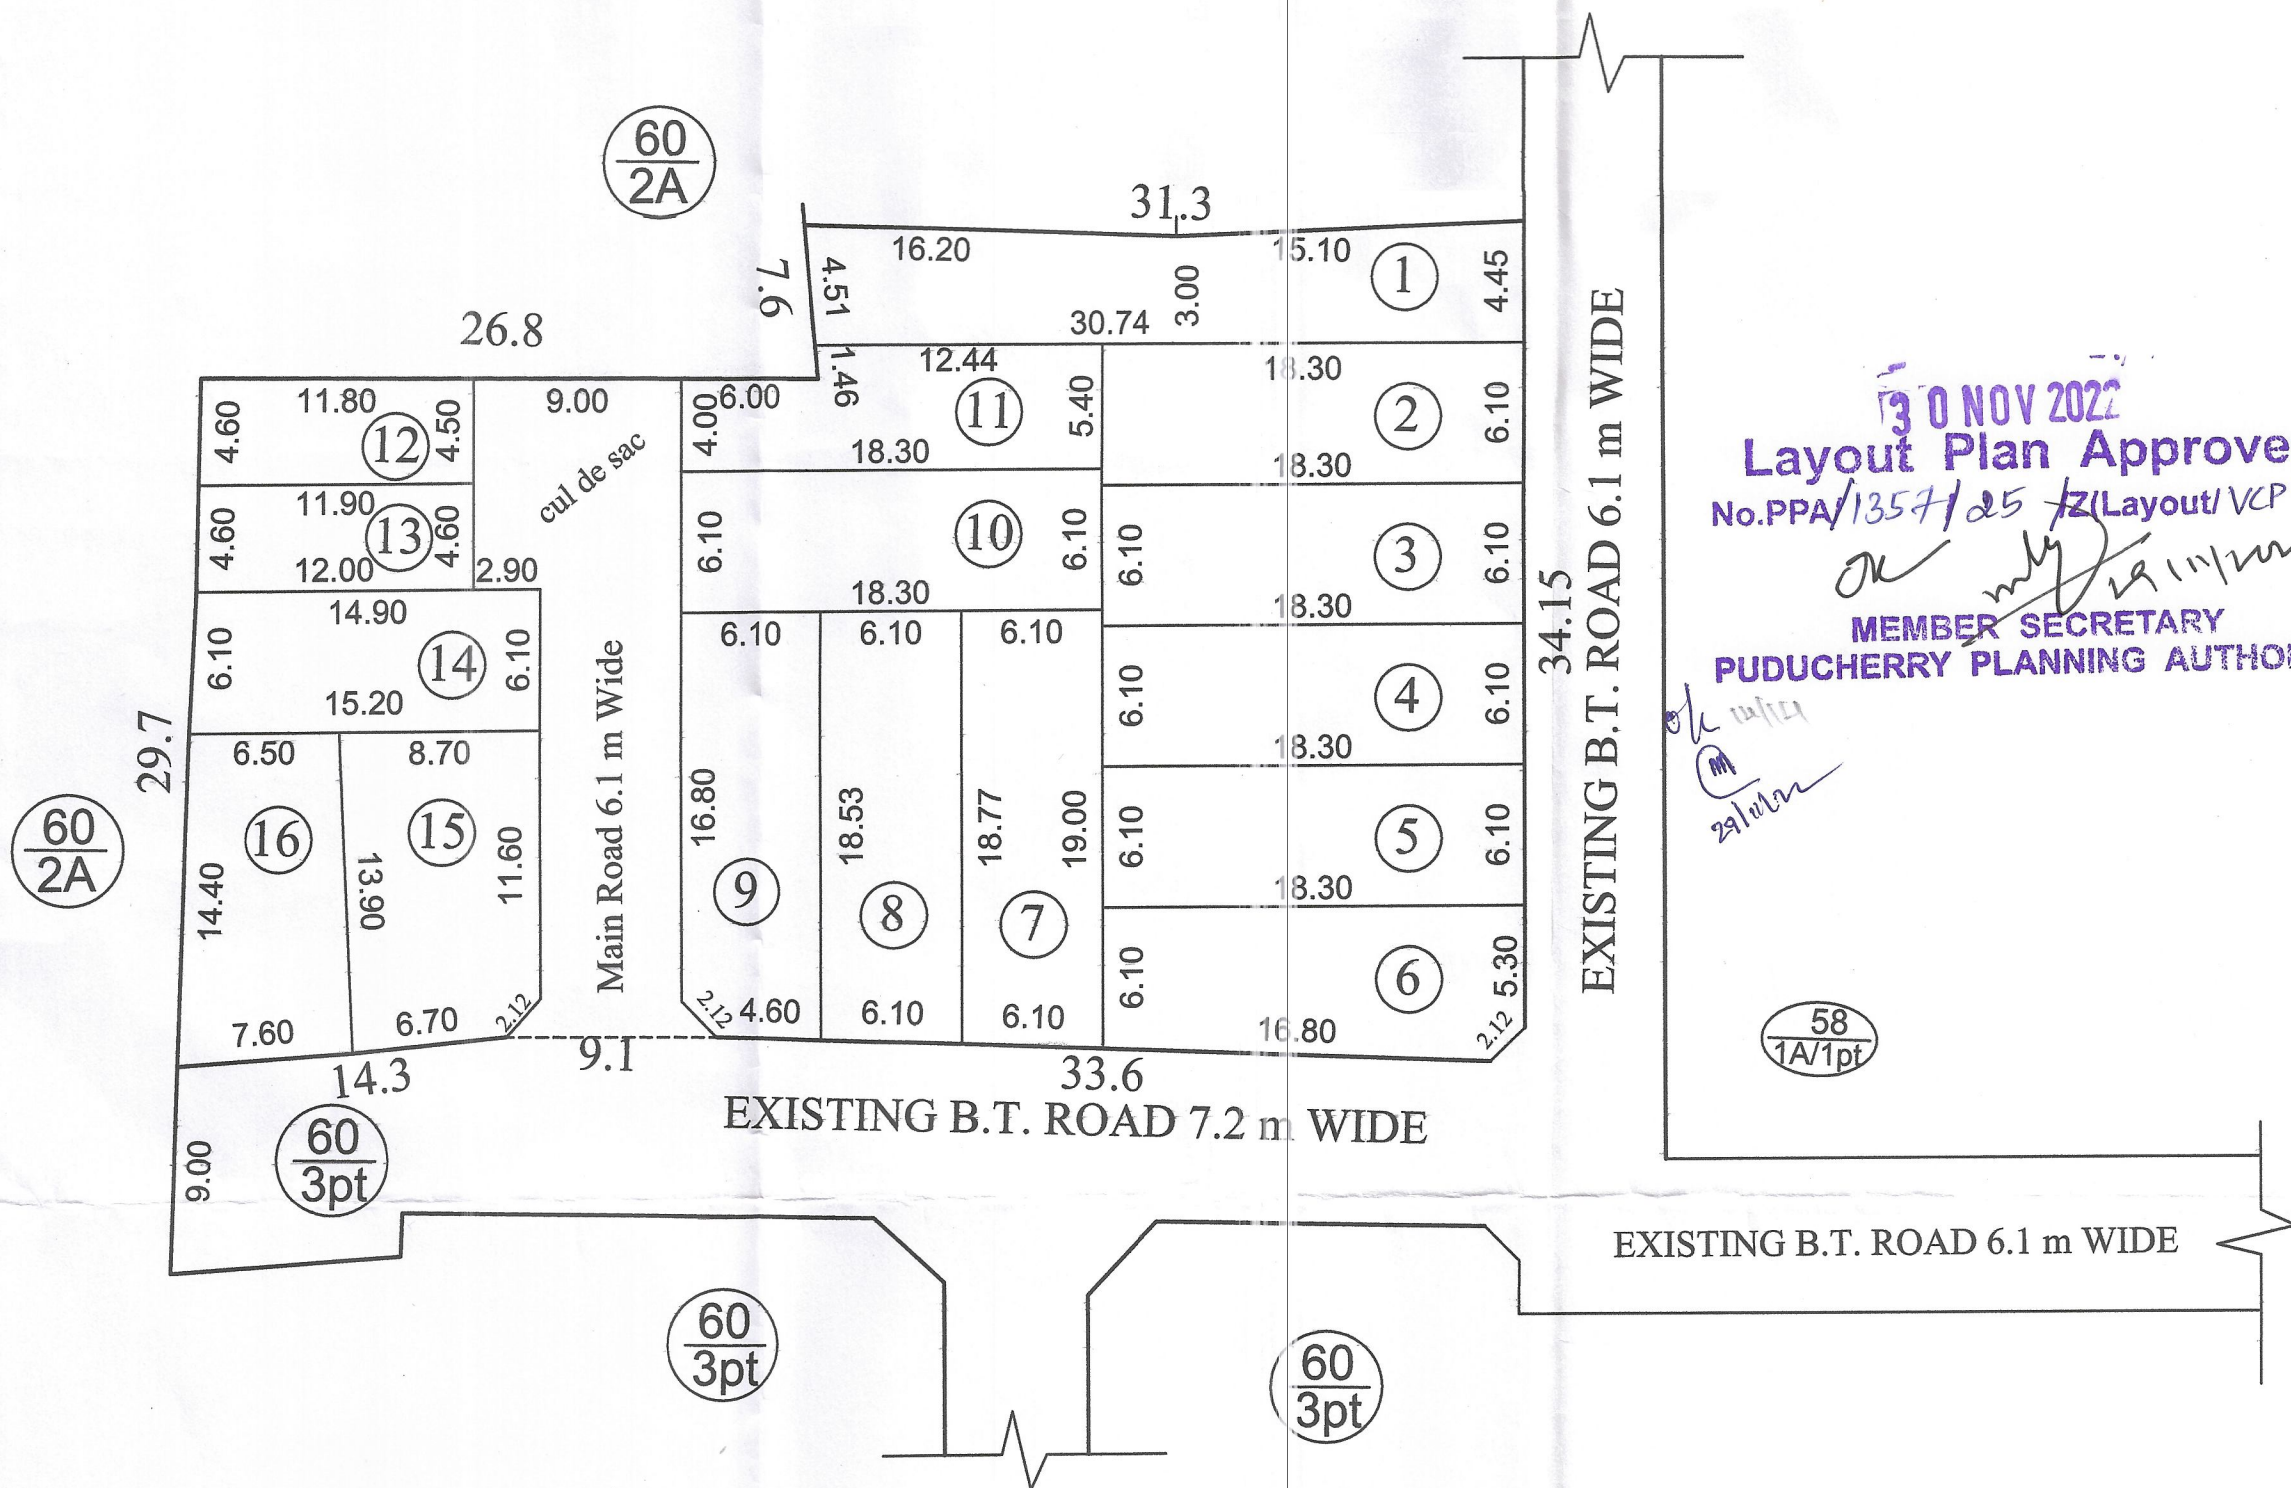

LAYOUT PLAN

(SCALE 1:100)

ALL DIMENSIONS ARE IN METER

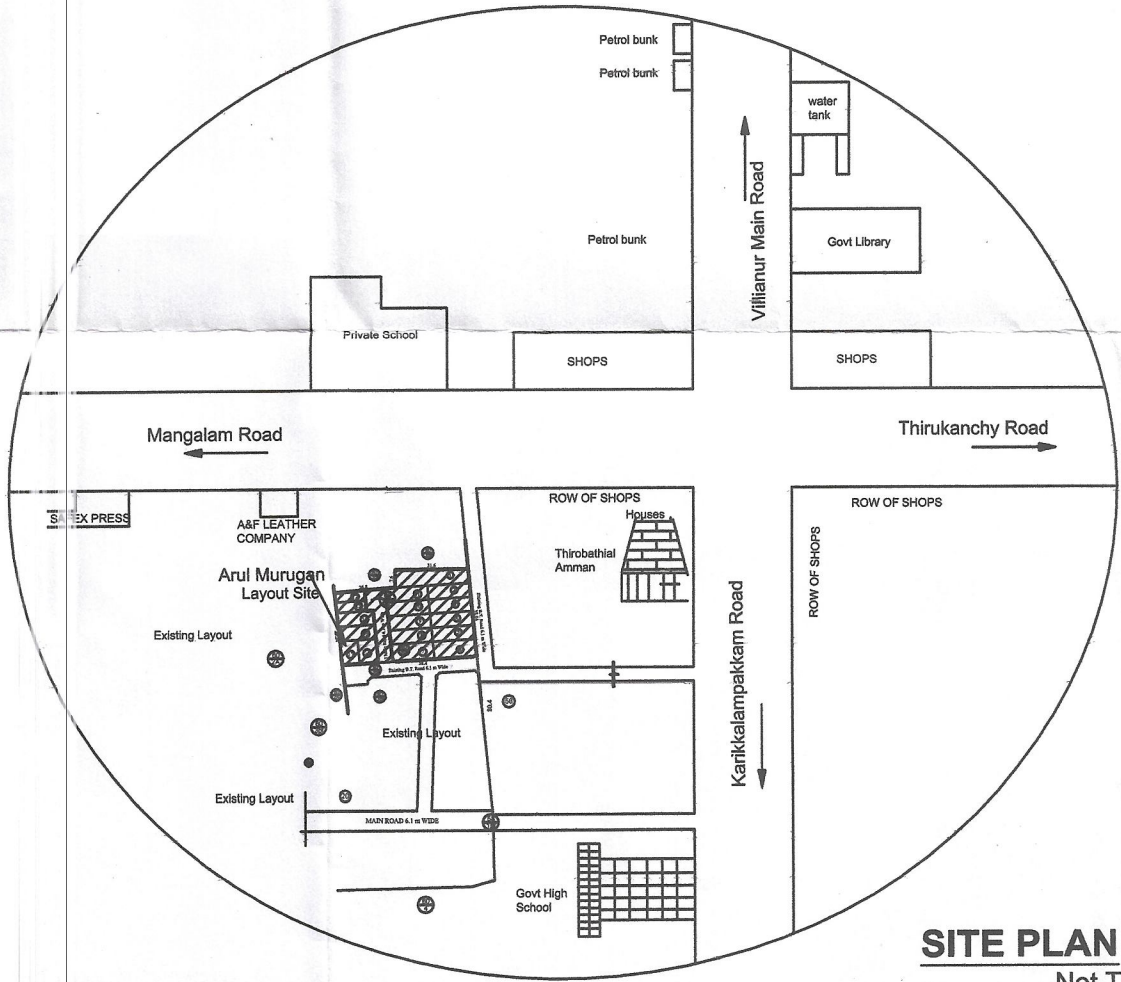

SITE PLAN
Not To Scale

EXTENT DETAILS

TOTAL EXTENT	5894.00
EARLIAR APPROVED EXTENT	4047.21
EXTENT REMAINS AS PER DOCUMENT (DSLIR)	1873.60
EXTENT REMAINS AS PER ACTUAL AT GROUND	1846.79

ROAD PORTION AREA

Road Name	Length (m)		Width (m)	Area (m ²)
	L1 (m)	L2 (m)		
I Main Road	19.20	19.40	6.10	117.73
Cul de sac (9m X 9m)			1 No.	81.00
Splay (Area 1.13 Sq.m.)			3 Nos.	3.39
Total				202.12

PLOT AREA DETAILS

Plot Number	Area (m ²)
1	116.03
2	111.63
3	111.63
4	111.63
5	111.63
6	116.91
7	115.20
8	113.77
9	111.20
10	111.63
11	100.04
12	53.92
13	54.97
14	91.81
15	112.95
16	99.75
Total	1644.67

LEGEND

SITE BOUNDARY	—
PLOT	□
ROAD	□
F- LINE	----

Area Details	Area (m ²)
TOTAL LAYOUT AREA	1846.79
TOTAL PLOT AREA	1644.67
ROAD PORTION AREA	202.12

APPROVING AUTHORITY

S. Selva Ann

OWNER

K. AMBALAVANAN, M.Arch., A.I.I.A.

Reg No. S-1090/PPA/LIC/RA/2020
NEO DESIGN ARCHITECTS

No.150/B, Fourth Cross St. D.M. Nagar,
Kosapalayam (Po), Puducherry - 605 013.
Cell: 9442129271, 6379645967

ENGINEER