
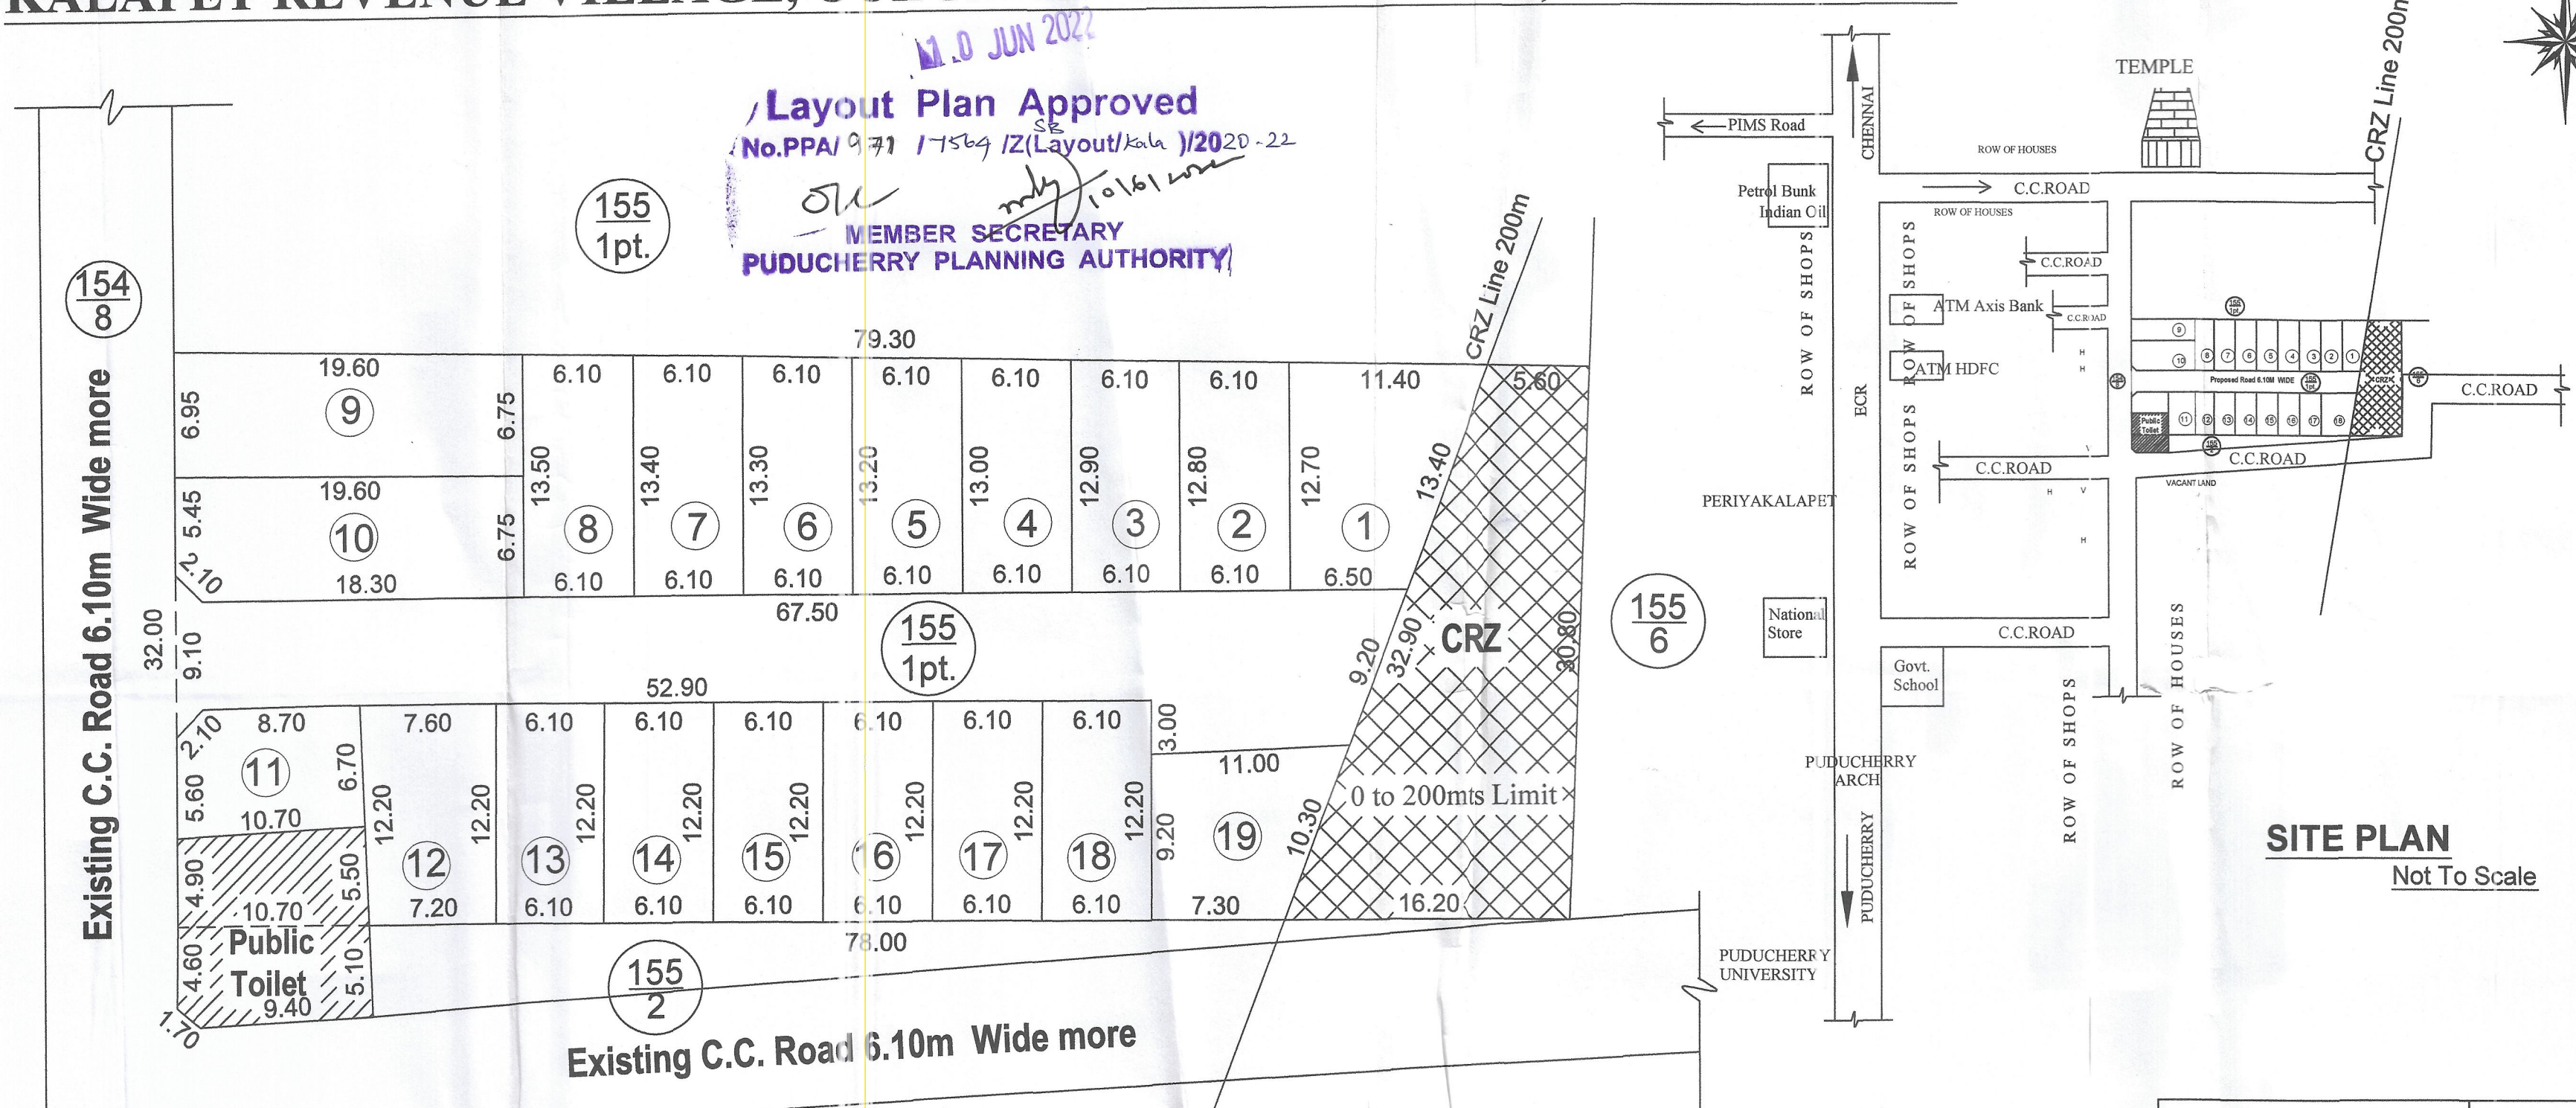


PLAN SHOWS THE LAYOUT IN THE NAME OF " SOWNDHARYA SEA VIEW "AT R.S.No. 155/1pt.,
KALAPET REVENUE VILLAGE, OULGARET MUNICIPALITY , PUDUCHERRY.

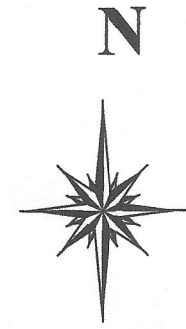

SITE PLAN
Not To Scale

LAYOUT PLAN

SCALE : 1:300

ROAD PORTION AREA DETAILS

Road Name	Length (m)		Width (m)	Area (m ²)
	L1 (m)	L2 (m)		
Main Road	54.40	54.40	6.10	331.84
	9.1	9.2	14.6	113.17
Corner splay	2 No. of area		1.13	2.25
Total				447.26

Area Details	Area (m ²)
TOTAL AREA OF LAND	2470.00
TOTAL PLOT AREA	1632.85
ROAD PORTION AREA	447.26
PUBLIC TOILET AREA	55.64
AREA FALLS UNDER CRZ	334.25

PLOTS AREA

Plot No	Extent		Plot No	Extent	
	Sq.m	Sq.ft.		Sq.m	Sq.ft.
1	112.14	1207	11	70.98	764
2	77.78	837	12	90.28	972
3	78.39	844	13	74.42	801
4	79.00	850	14	74.42	801
5	79.91	860	15	74.42	801
6	80.83	870	16	74.42	801
7	81.44	877	17	74.42	801
8	82.05	883	18	74.42	801
9	133.92	1441	19	85.82	924
10	133.82	1440	Total plot area		1632.85 17576

OTHER AREA

Details	Area (m ²)
Public Toilet	55.64
CRZ	334.25

DOCUMENT EXTENT DETAILS

R.S.No.	H	A	Ca	Area (m ²)
155/1pt.	0	12	85	1285
155/1pt.	0	12	85	1285
Total	0	25	70	2570

LEGEND	
SITE BOUNDARY	---
PLOTS	---
ROAD	---
F- LINE	---
PUBLIC	---
CRZ	---

V. Subalakshmi

OWNER

[Signature]

K. AMBALAVANAN, M. Arch., A.I.A.,
Reg No. 3-1098/PPA/LIC/RA-2020
NEO DESIGN ARCHITECTS
No.159/B, Fourth Cross St. D.R. Nagar,
Kosapalayam (Po), Puducherry - 605 013.
Cell: 9442129271, 637964596/

ARCHITECT

ALL DIMENSIONS ARE IN METER