




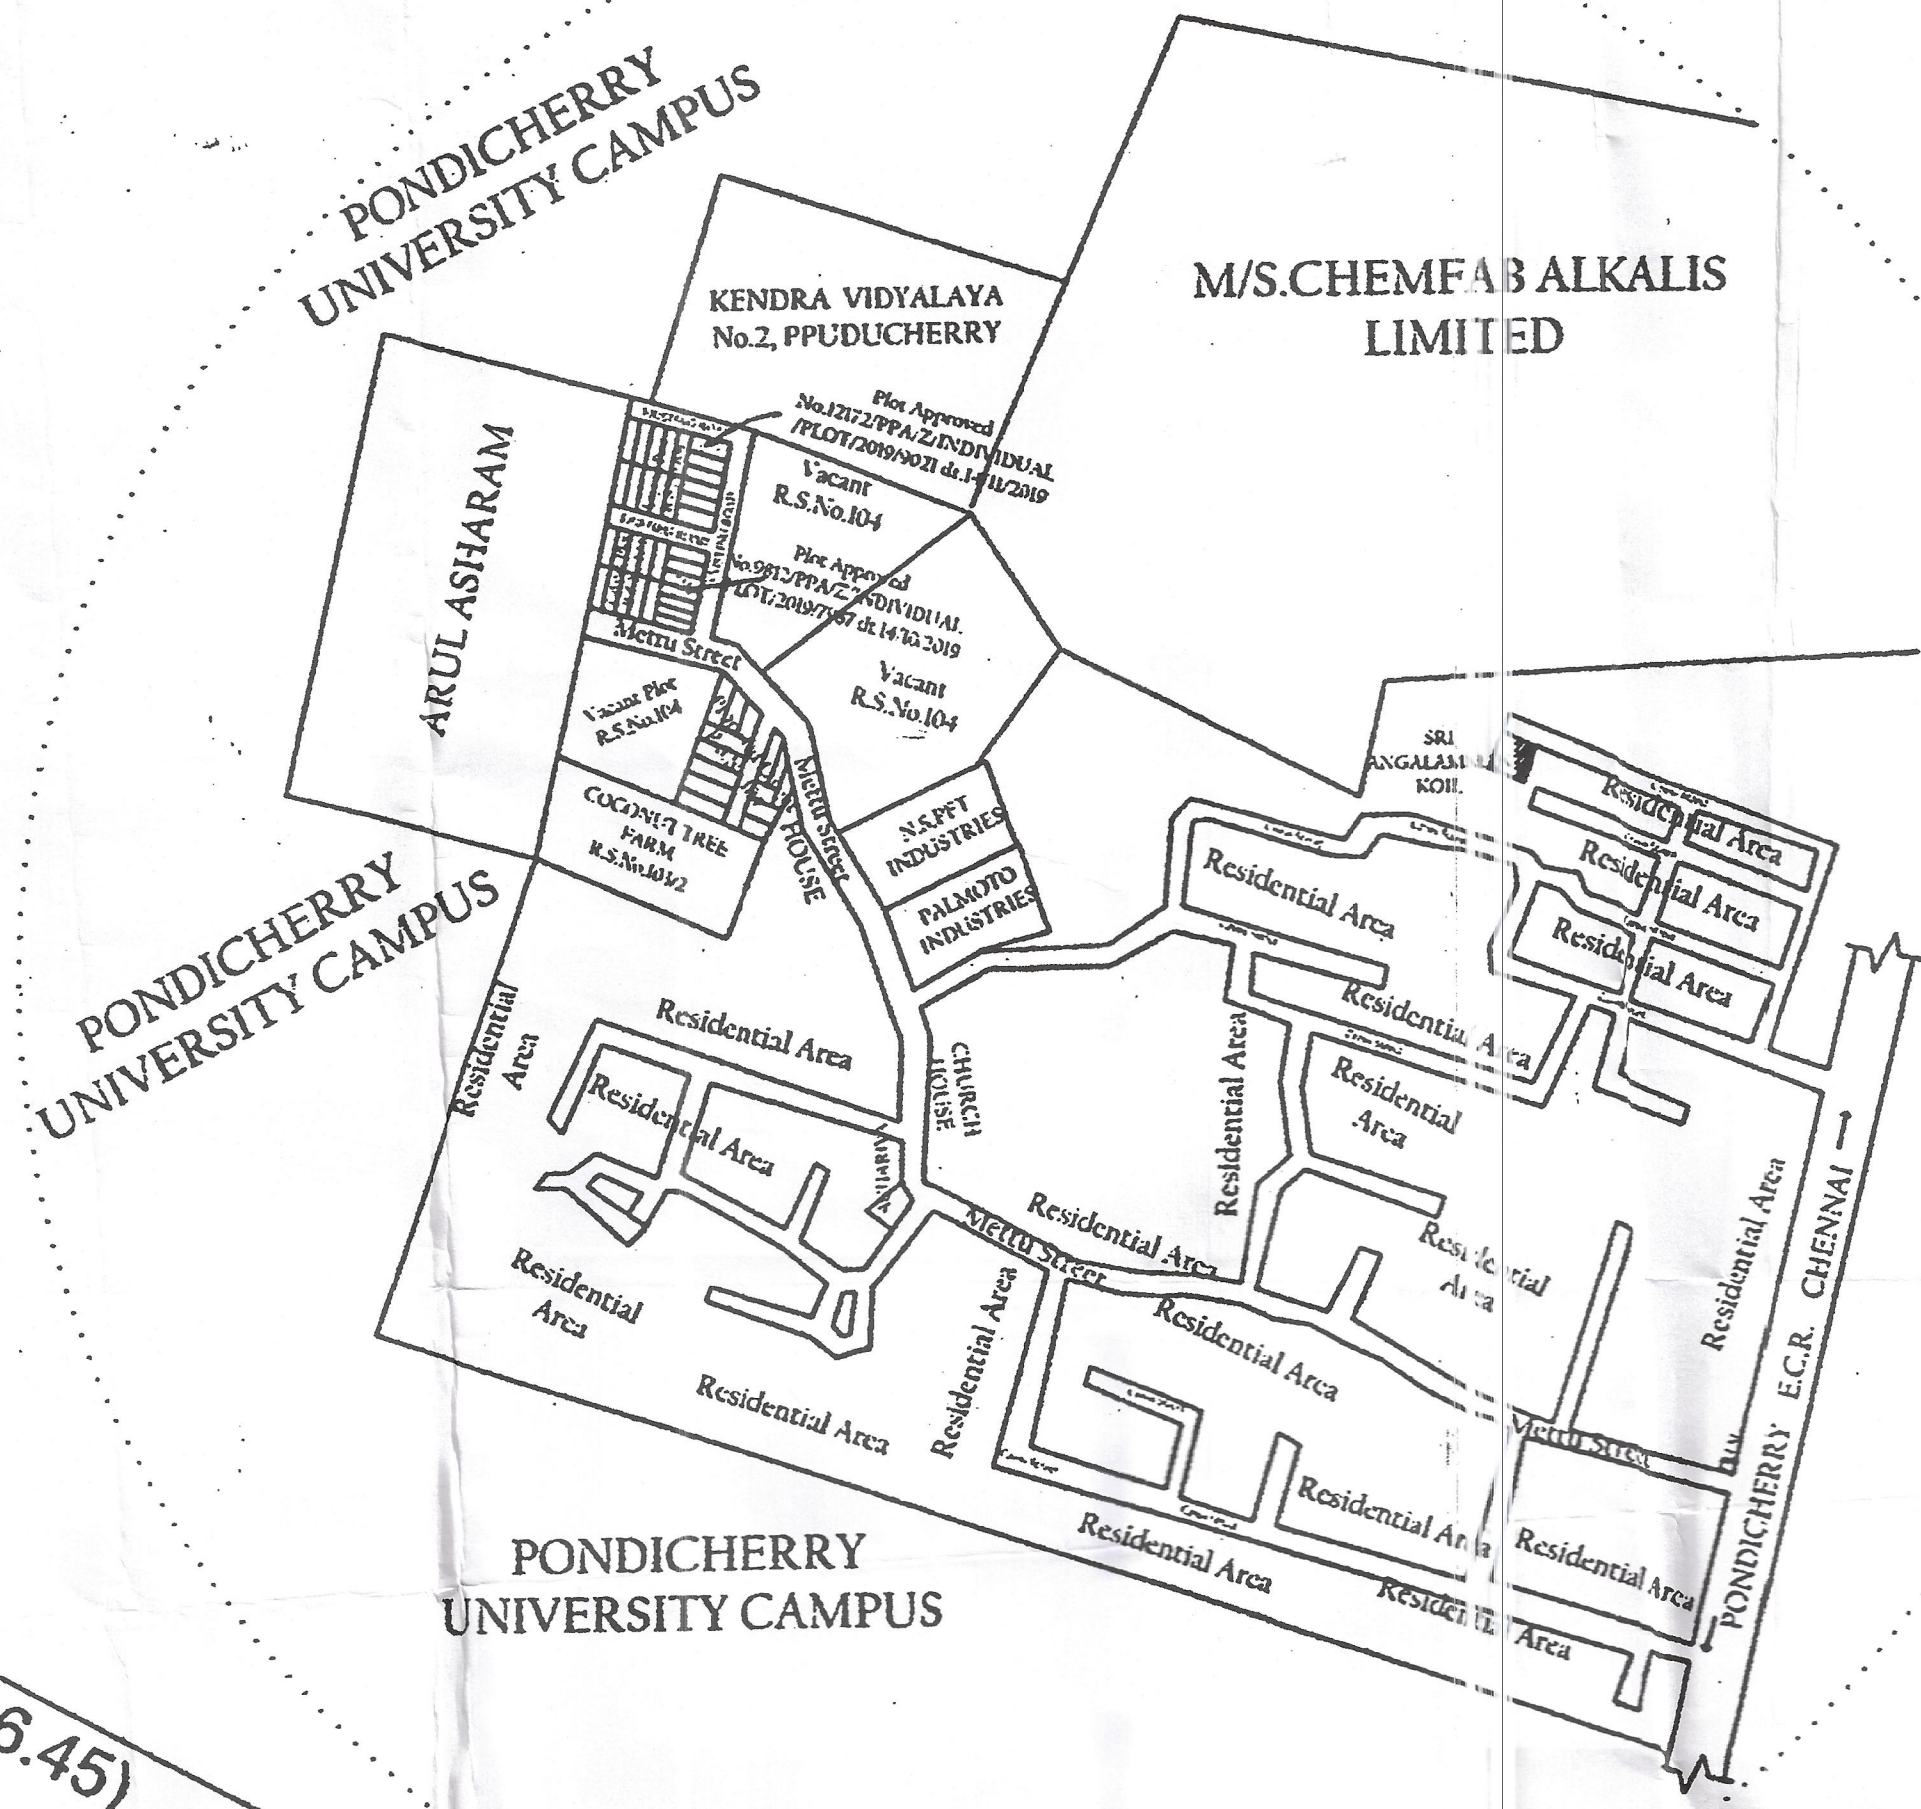

TOPO PLAN (NTS)

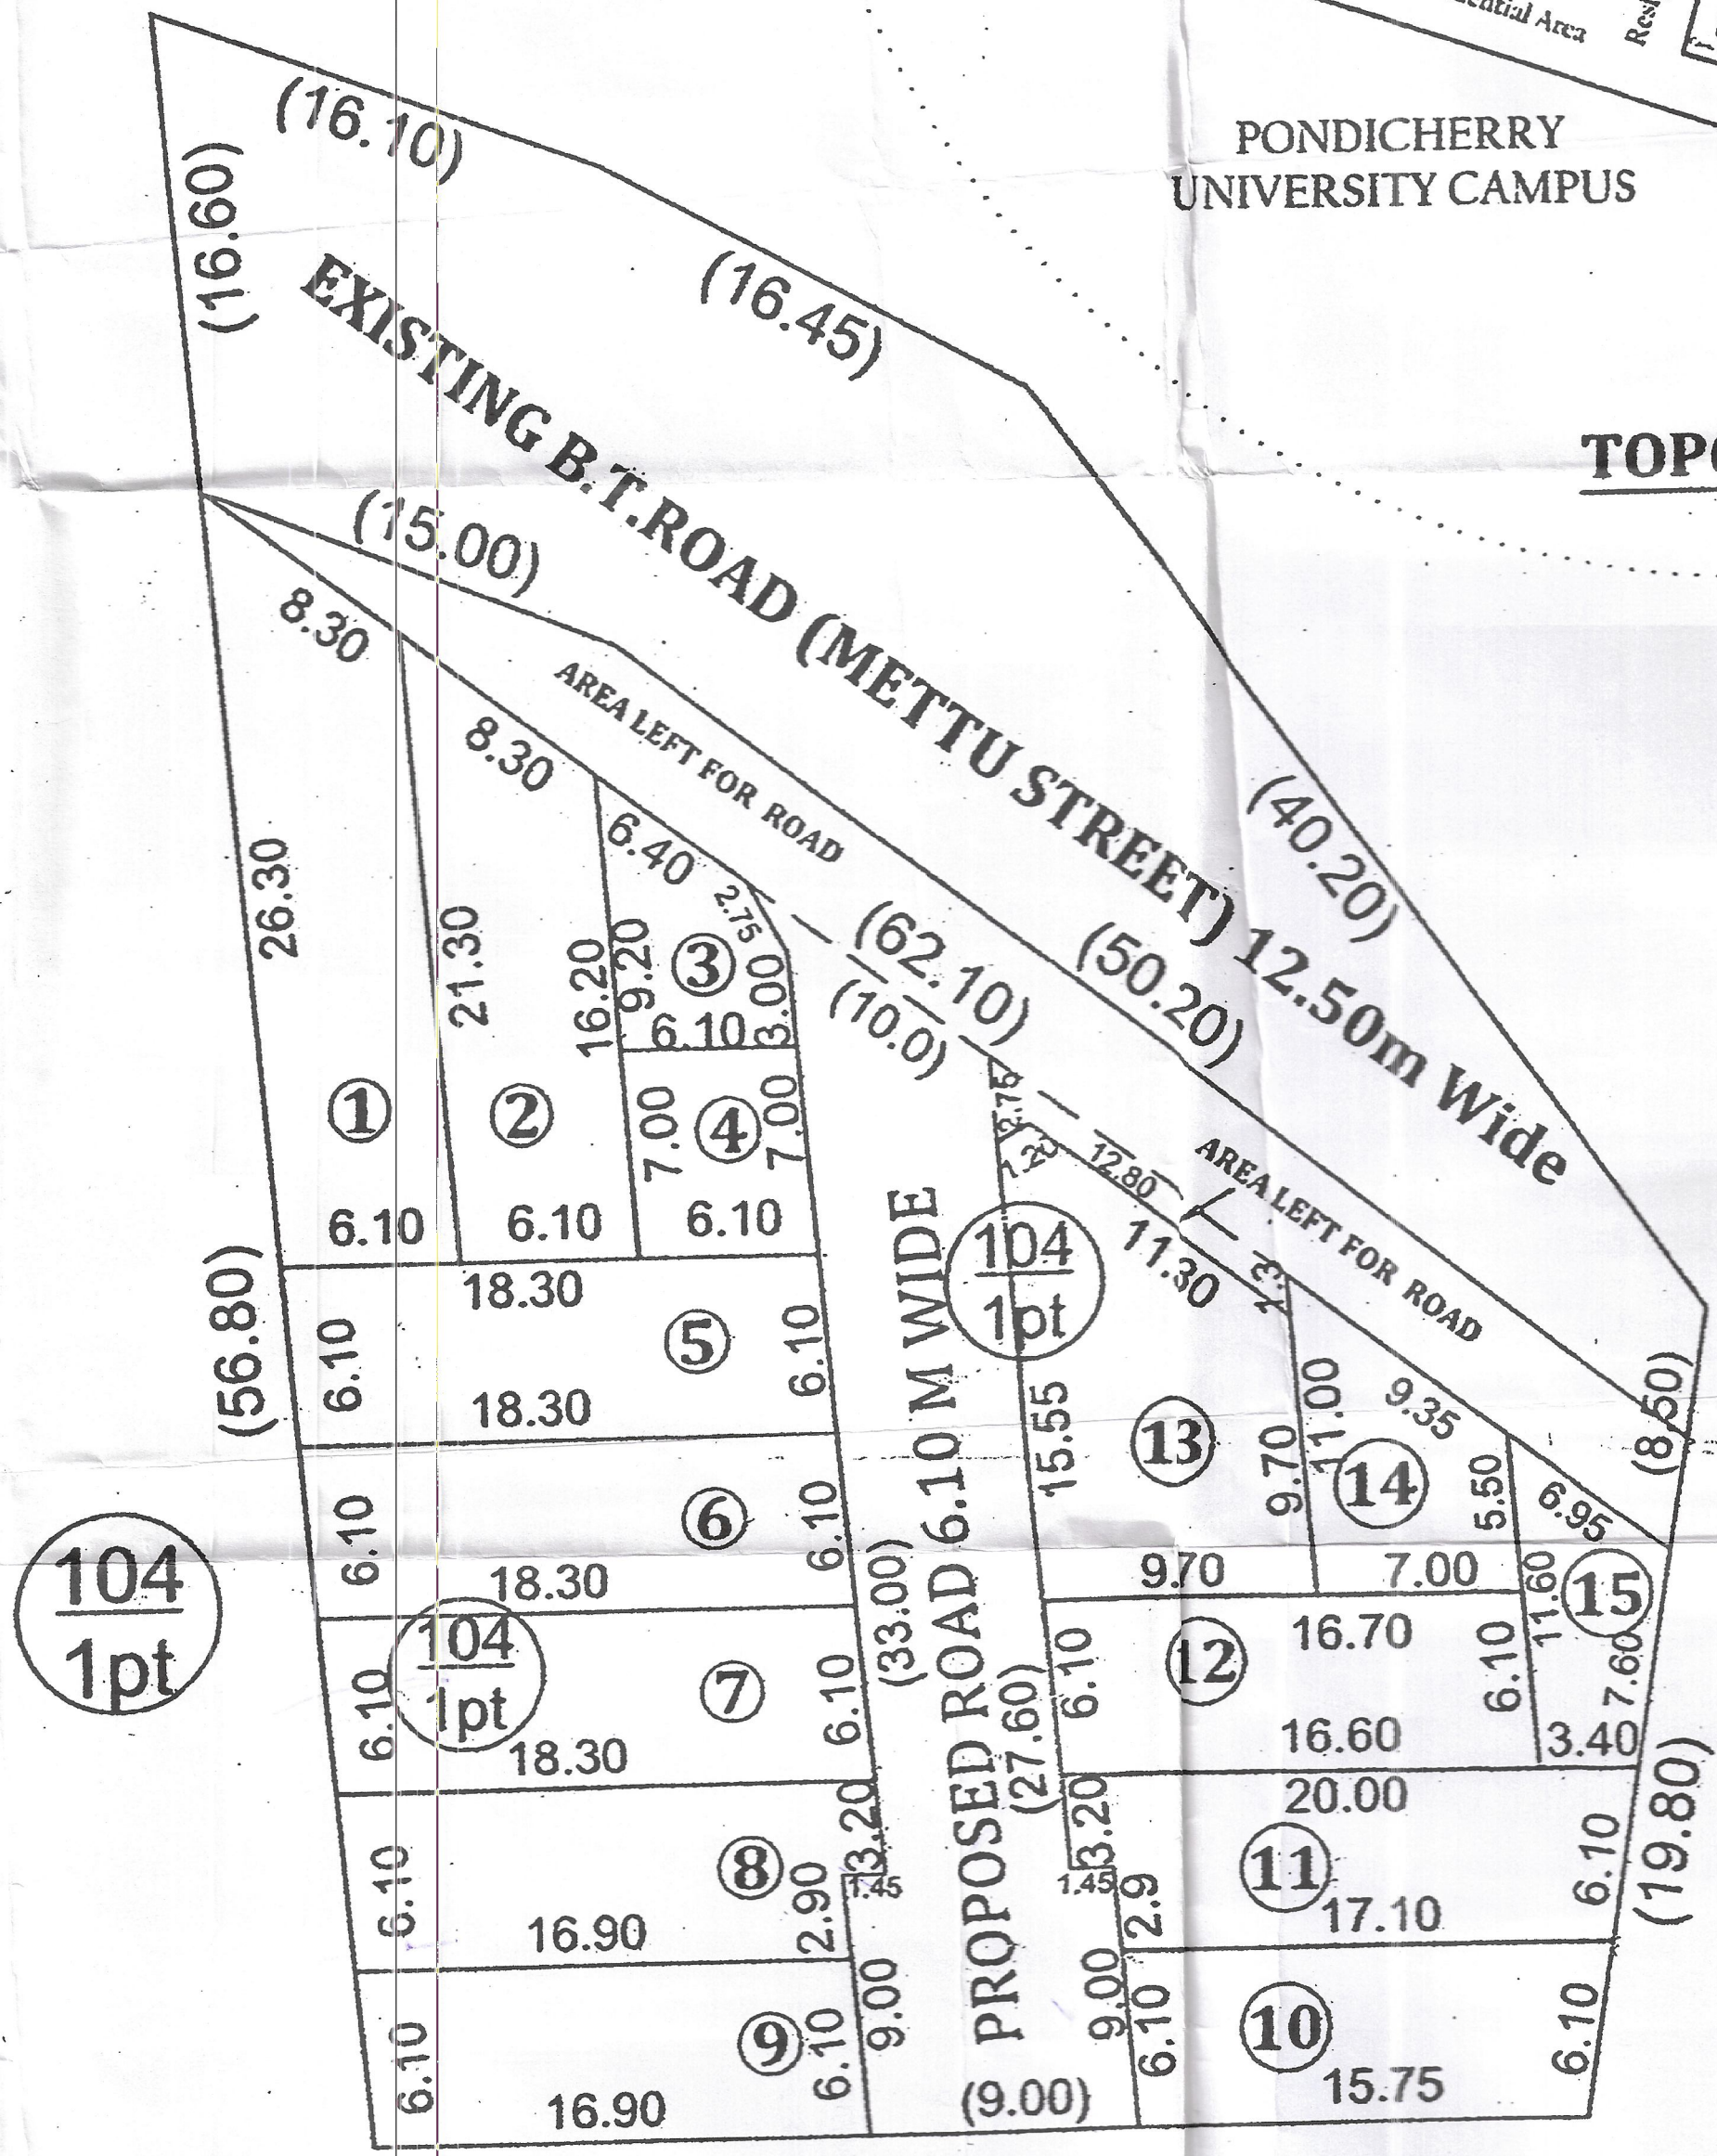

LAYOUT PLAN (1:250)

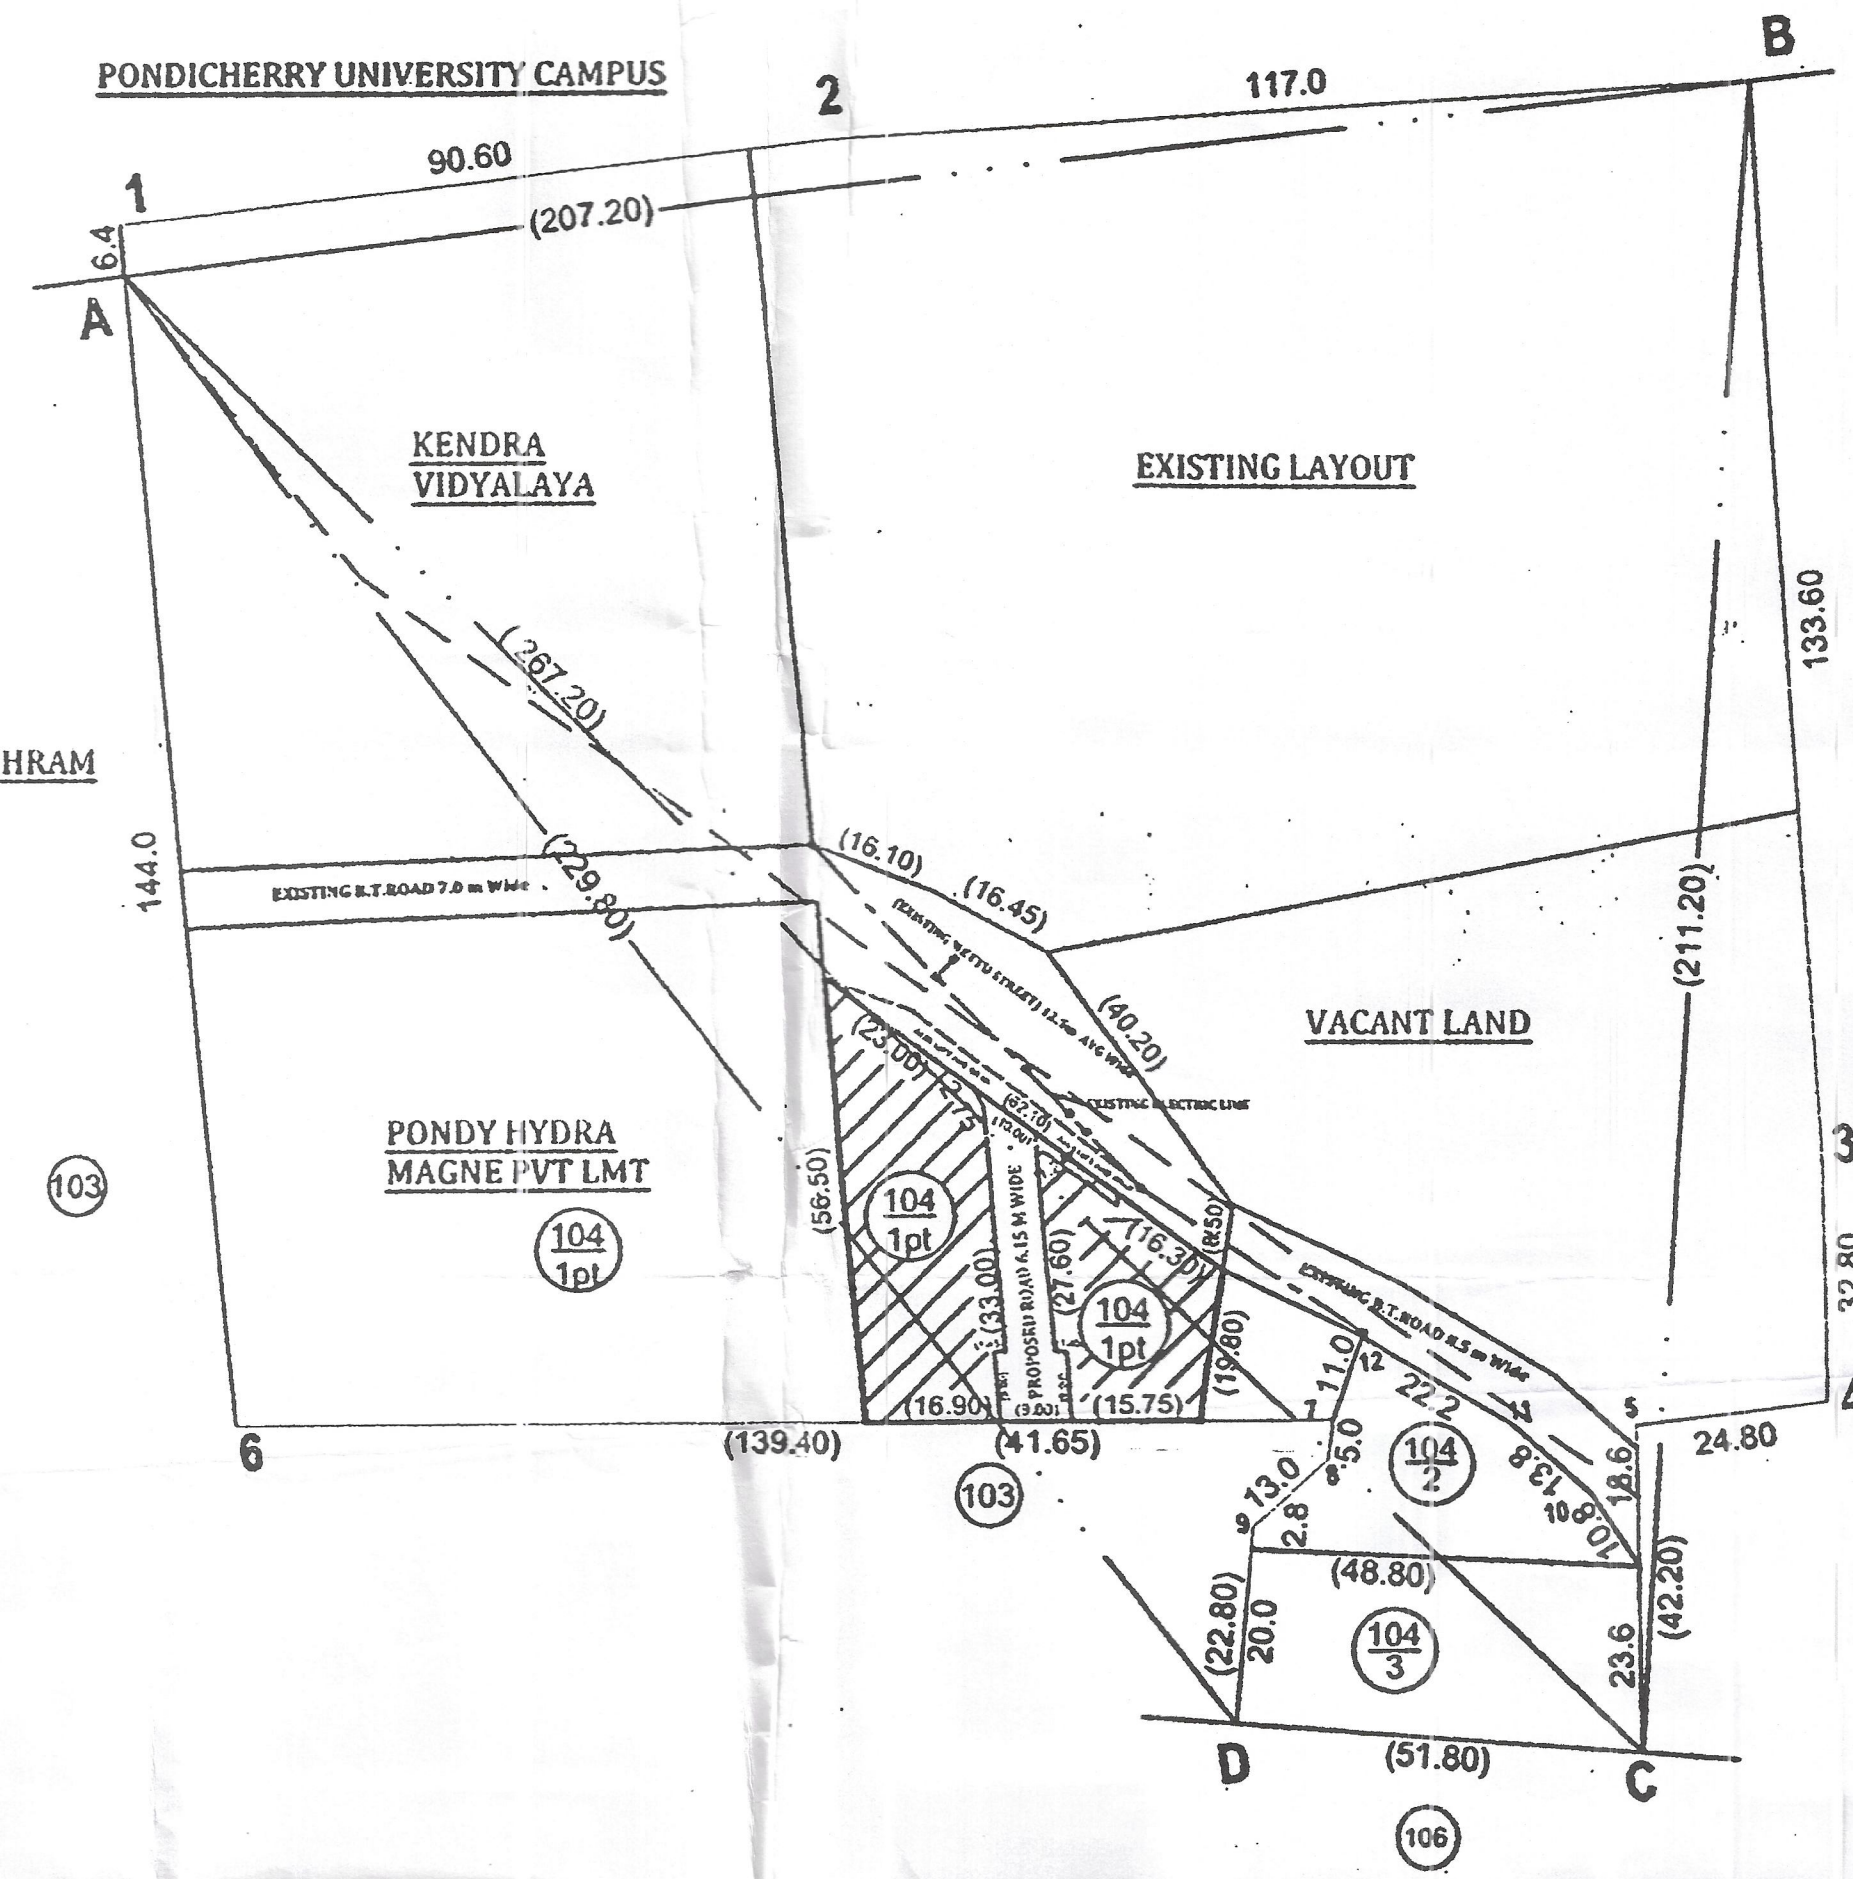

ROAD NETWORK, LAND SUB DIVISION DETAIL & LOCATION PLAN OF THE LAYOUT (1:500)

PLOT AREA DETAILS					
Plot No	Extent		Plot No	Extent	
	Sq.m	Sq.ft		Sq.m	Sq.ft
1	146.43	1576	9	103.09	1109
2	116.08	1249	10	99.35	1069
3	41.55	447	11	111.22	1197
4	42.70	460	12	101.56	1093
5	111.63	1200	13	128.55	1384
6	111.63	1200	14	58.25	627
7	111.63	1200	15	42.91	462
8	107.42	1156	TOTAL		1434.00 15436

LAND AREA DETAILS				
RS.No	Extent as per Document			
	Patta No	H.A.Ca	Sq.m	Sq.ft
04/1pt	90	00.17.00	1700.00	18299
04/1pt	90	-00.00.12	-12.17	-131
TOTAL		00.16.88	1687.83	18168

EWS PLOT AREA DETAILS		
Plot No	Extent	
	Sq.m	Sq.ft
3	41.55	447
4	42.70	460
14	58.25	627
15	42.91	462
TOTAL		185.41 1995

ROAD AREA DETAILS			
Sl. No	Description	Dimension (m)	Extent
			Sq.m
1	PROPOSED ROAD 6.10M wide	30.33 (avg) X 6.10	185.00
2	PROPOSED ROAD 9.0M wide	9.00 X 9.00	81.00
TOTAL			266.00

PROJECT TITLE
PLAN SHOWS THE PROPOSED "SAKTHI MURUGAN NAGAR" RESIDENTIAL LAYOUT AT R.S.NO. 104/1PT, METTU STREET, CHINNA KALAPET VILLAGE, PILLAICHAVADY REVENUE VILLAGE, OULGARATE MUNICIPALITY, PUDUCHERRY

LAND USE ANNALYSIS		
Total Extent	1700.00 Sq.m	
Total Plot Area	1434.00 Sq.m	84.35%
Total Road Area	266.00 Sq.m	15.65 %
Total	1700.00 Sq.m	100.00 %

SCALE (1: 250)
ALL DIMENSIONS ARE IN "METER" (UNLESS OTHERWISE MENTIONED)

OWNER
Ch...

TOWN PLANNER / ARCHITECT

V. NARAYANAMOURTY, B.Arch
REGISTERED ARCHITECT
CA/93/15694
P.P.A.REG.No.3-169/93/P.P.A

COLOUR INDEX	
PLOT	— []
ROAD	— []
BOUNDRY LINE	— []