



Proposed Residential Layout in the name of "VISHNU MITHRAN NAGAR EXTENSION"(9 Plots)

at R.S.No.66/2pt, Madukarai Main Road, Karikkalampakkam, Karikkalampakkam Revenue Village, Nettapakkam Commune, Puducherry.

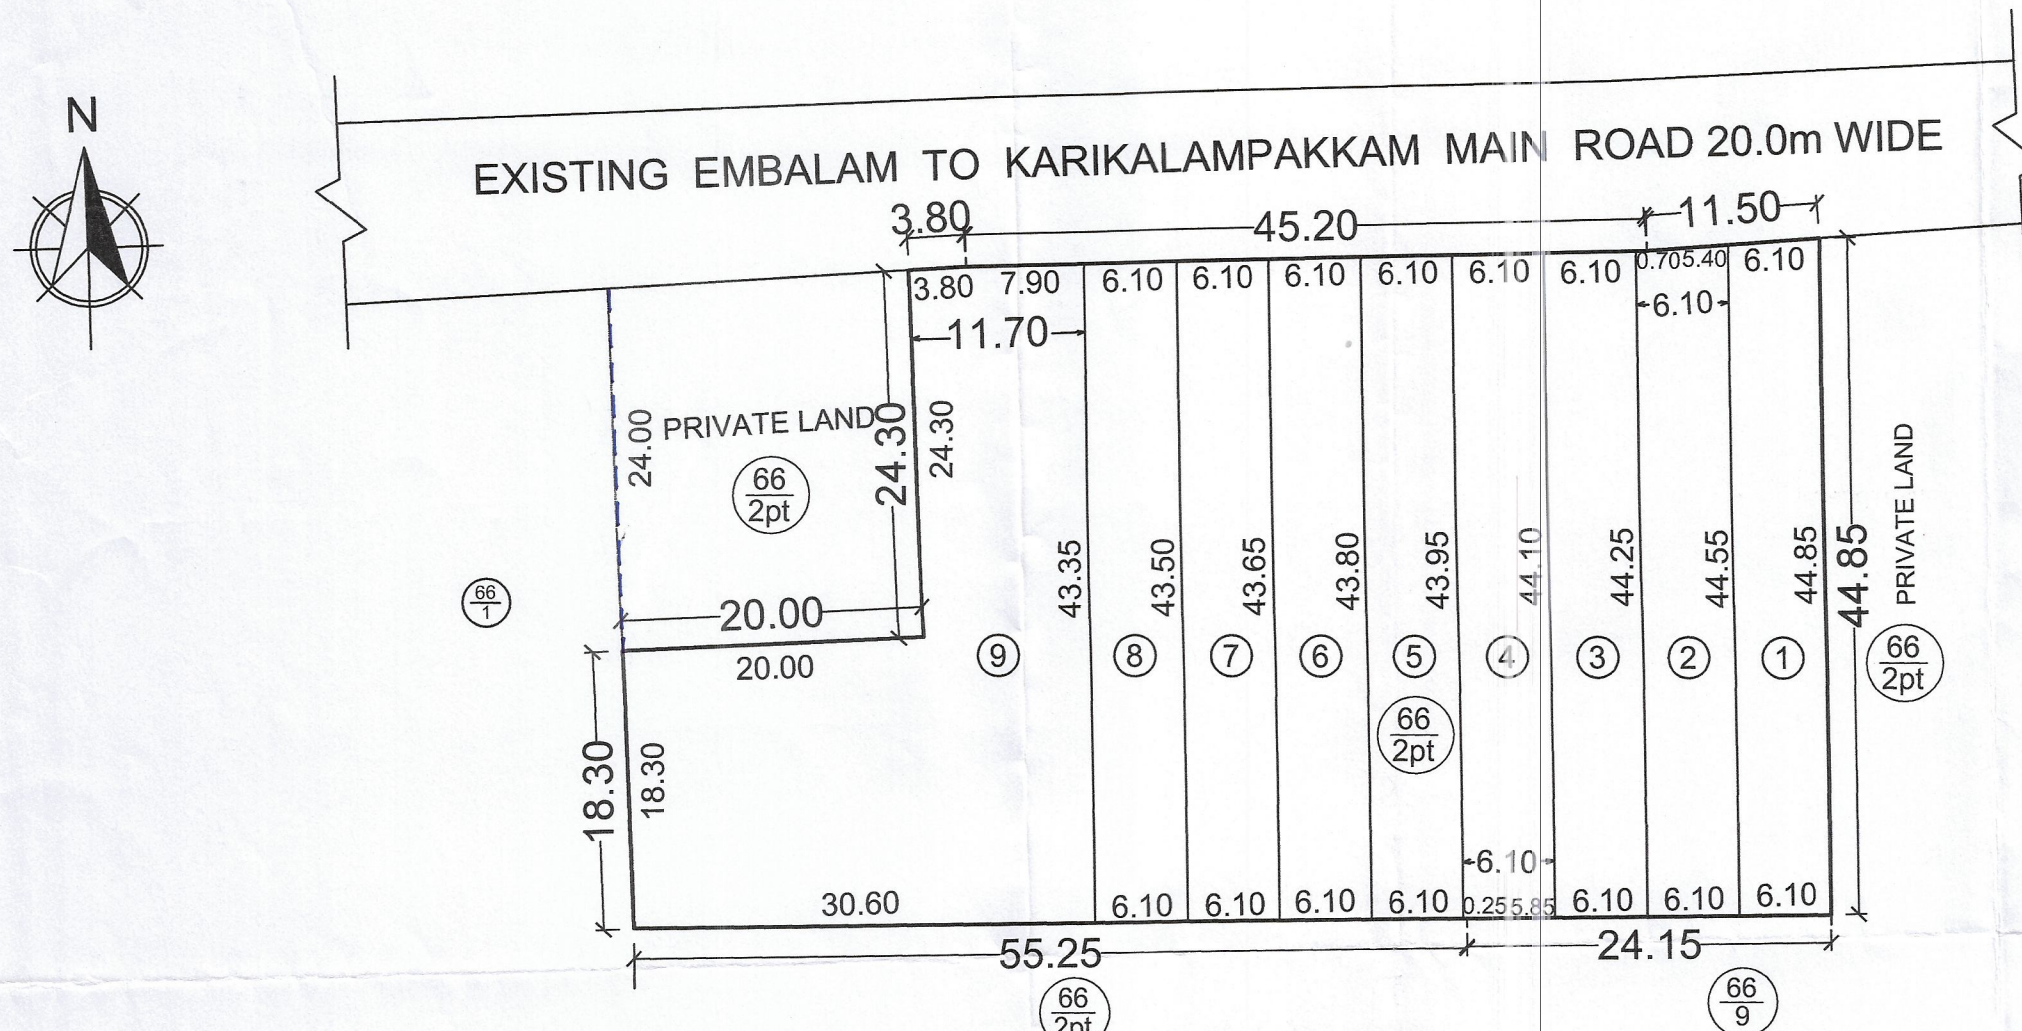

LAYOUT PLAN
(SCALE - 1:500)

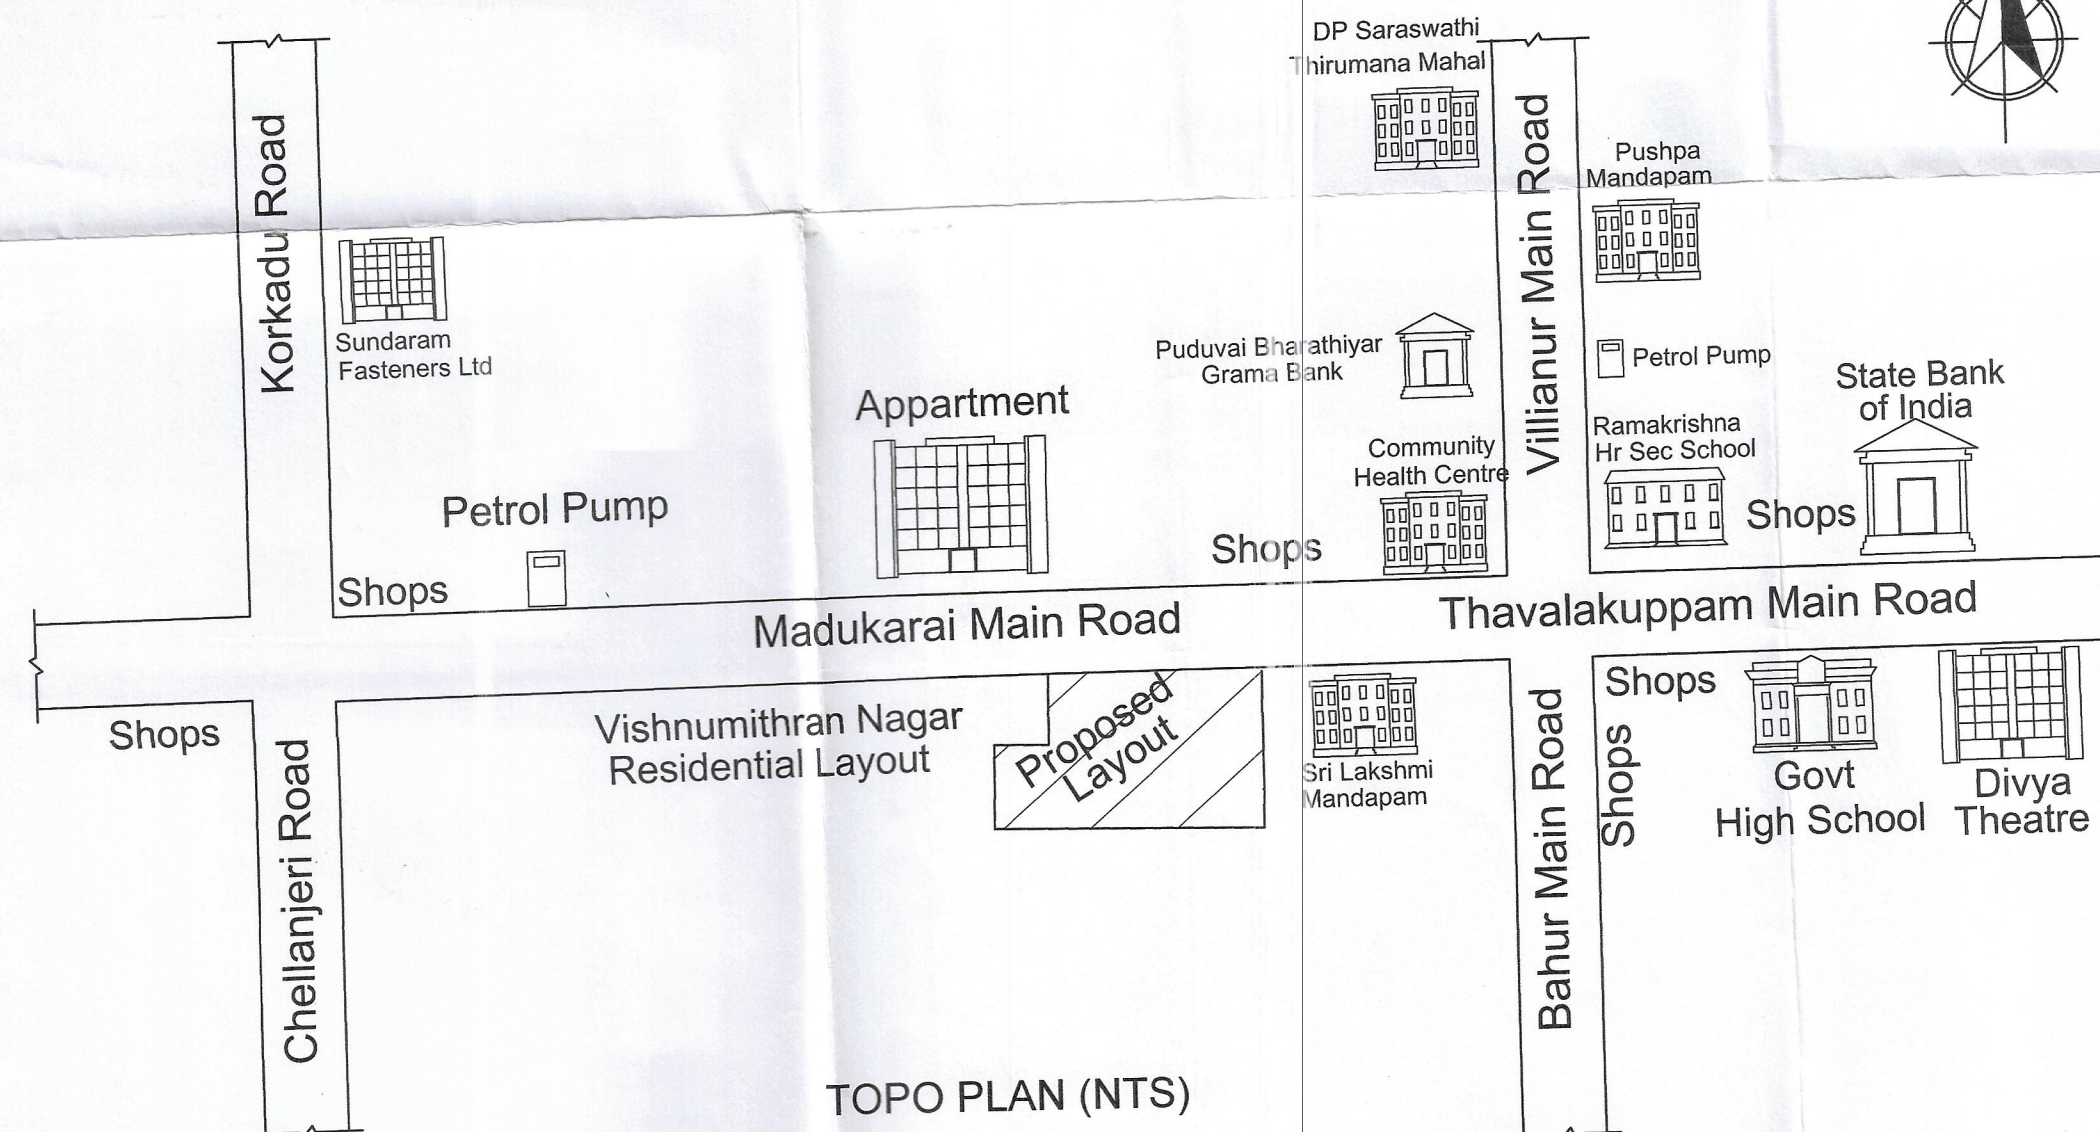

TOPO PLAN (NTS)

Land Area Details:-

R.S.No	PATTA No.	Area in Sqm
66/2pt	55	2999.73

Note:

All Dimension are in M &
Unless otherwise mentioned

Plots Details:-

Sl. No	Plot No	Extent Sq.m	Sl. No	Plot No	Extent Sq.m
1	1	272.67	6	6	266.72
2	2	270.84	7	7	265.81
3	3	269.47	8	8	264.89
4	4	268.55	9	9	853.14
5	5	267.64	TOTAL (9 Plots)		2999.73

Description	Proposed		Required	
	Area (Sq.m)	%	Area (Sq.m)	%
Layout Area	2999.73	—	—	—
Roads	—	—	—	—
Excluding Roads	2999.73	—	—	—
OSR	—	—	—	—
EWS Plots	—	—	—	—
Regular Plots (9 Plots)	2999.73	—	—	—
TOTAL	2999.73	—	—	—

OWNER:-

REGISTERED ARCHITECT :-

ARUL A
Registered Architect
704/ PPA/ LIC/ 2010
D-36, (Old No.18) Kamarajar Street,
Murugapakkam, Pondicherry -605 004.