

NAME OF THE WORK:-
PROPOSED RESIDENTIAL LAYOUT
AT R.S.NO.16/3,T.S.NO 14/3PT,
WARD P, BLOCK NO.12
THENGAI THITTU VILLAGE,
THENGAI THITTU REVENUE VILLAGE
PUDUCHERRY MUNICIPALITY,
PUDUCHERRY



Plot No	Plot Area (sqm)
1	167.00
2	205.00
3	167.00
4	156.00
5	172.00
6	252.00
7	273.00
8	166.00
9	150.00
10	160.00
11	178.00
Road	561.00
Total =	2607.00

OWNER

Sasha

V.SUDHA

R. Ramesh Babu
R. RAMESH BABU
Registered Architect
Reg No 3-432/BPA/11/12/2007

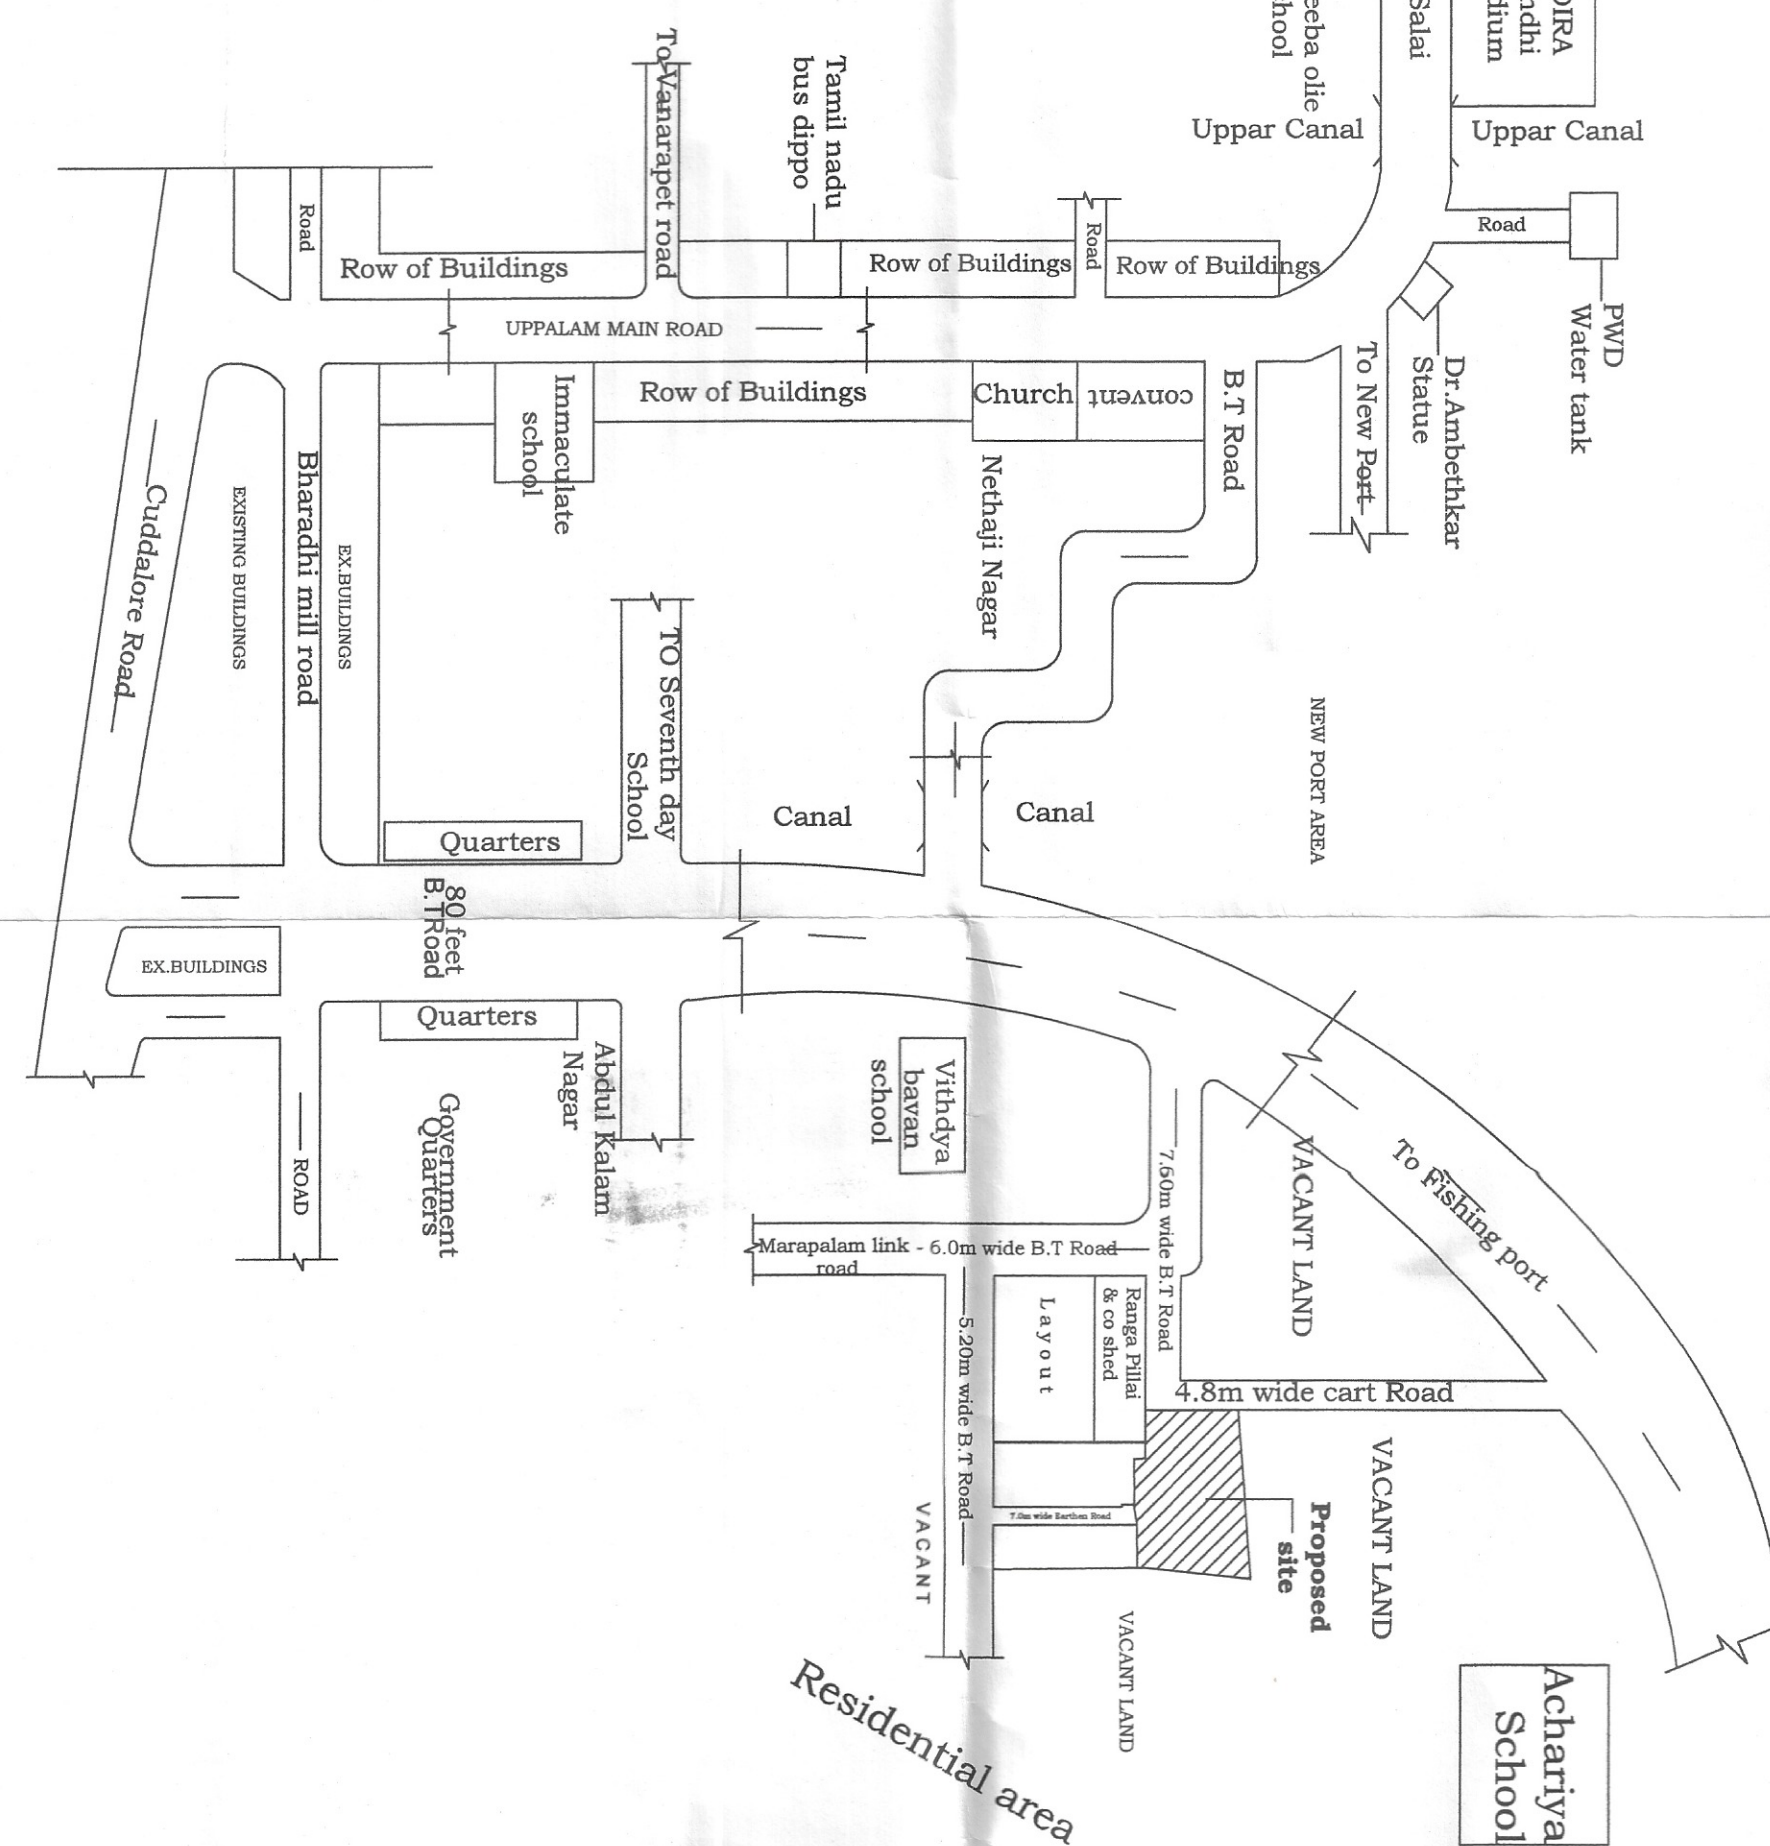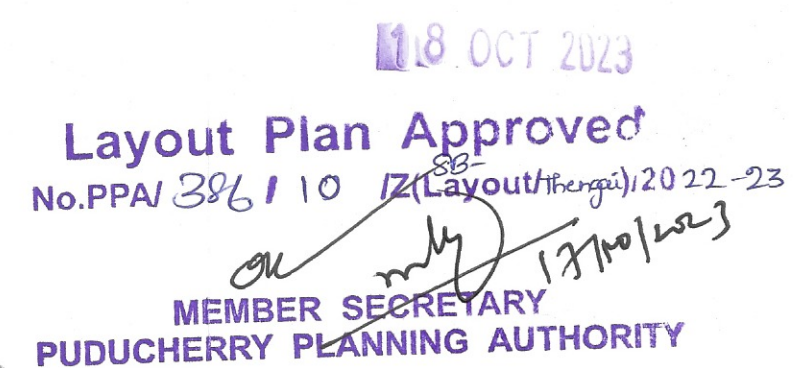

SITE PLAN
(N.T.S)

