

PROPOSED RESIDENTIAL LAYOUT IN THE NAME OF " SREE SUBRAMANIYAR NAGAR" AT, R. S. No. 65/6pt., 66/1Apt.,  
URUVAIYARU, URUVAIYARU REVENUE VILLAGE, VILLIANUR COMMUNE , PUDUCHERRY.

EXTENT DETAILS

| Document No. | R.S.No.  | EXTENT |    |       | Area (m <sup>2</sup> ) |
|--------------|----------|--------|----|-------|------------------------|
|              |          | H      | A  | Ca    |                        |
| 3956 / 2007  | 66/1Apt. | 00     | 79 | 20    | 7920                   |
| 18803 / 2024 | 66/1Apt. | 00     | 10 | 60    | -1060                  |
| 1889/2008    | 65/6pt.  | 00     | 00 | 27.82 | 27.82                  |
| Total        |          | 00     | 68 | 87.82 | 6887.82                |


ROAD AREA DETAILS

| Road Name      | Length (m)             |        | Width (m) | Area (m <sup>2</sup> ) |
|----------------|------------------------|--------|-----------|------------------------|
|                | L1 (m)                 | L2 (m) |           |                        |
| I Main Road    | 106.31                 | 107.45 | 9.00      | 961.92                 |
| I Cross Road   | 30.30                  | 30.10  | 6.10      | 184.22                 |
| II Cross Road  | 29.35                  | 29.30  | 6.10      | 178.88                 |
| III Cross Road | 28.60                  | 28.40  | 6.10      | 173.85                 |
| IV Cross Road  | 22.56                  | 22.80  | 6.10      | 138.35                 |
| Entrance Road  | 4.85                   | 4.27   | 6.10      | 27.82                  |
| Cul de Sacs    | 9.00                   | 9.00   | 3 No.s    | 243.00                 |
| Corner Splay   | 7 Nos of (1.5m X 1.5m) |        |           | 7.91                   |
| Total          |                        |        |           | 1915.95                |

| Plot Number | Area (Each m <sup>2</sup> ) | EWS Plots |                        | Regular Plot |                        |
|-------------|-----------------------------|-----------|------------------------|--------------|------------------------|
|             |                             | Nos.      | Area (m <sup>2</sup> ) | Nos.         | Area (m <sup>2</sup> ) |
| 1           | 138.84                      |           |                        | 1            | 138.84                 |
| 2           | 110.39                      |           |                        | 1            | 110.39                 |
| 3           | 107.67                      |           |                        | 1            | 107.67                 |
| 4           | 105.53                      |           |                        | 1            | 105.53                 |
| 5           | 103.40                      |           |                        | 1            | 103.40                 |
| 6           | 100.13                      |           |                        | 1            | 100.13                 |
| 7           | 118.42                      |           |                        | 1            | 118.42                 |
| 8           | 53.08                       | 1         | 53.08                  |              |                        |
| 9           | 108.56                      |           |                        | 1            | 108.56                 |
| 10          | 112.71                      |           |                        | 1            | 112.71                 |
| 11          | 104.34                      |           |                        | 1            | 104.34                 |
| 12          | 59.92                       | 1         | 59.92                  |              |                        |
| 13          | 100.33                      |           |                        | 1            | 100.33                 |
| 14          | 100.63                      |           |                        | 1            | 100.63                 |
| 15          | 100.62                      |           |                        | 1            | 100.62                 |
| 16          | 46.74                       | 1         | 46.74                  |              |                        |
| 17          | 55.75                       | 1         | 55.75                  |              |                        |
| 18          | 54.50                       | 1         | 54.50                  |              |                        |
| 19          | 188.09                      |           |                        | 1            | 188.09                 |
| 20          | 110.50                      |           |                        | 1            | 110.50                 |
| 21 to 24    | 111.63                      |           |                        | 4            | 446.52                 |
| 25          | 154.64                      |           |                        | 1            | 154.64                 |
| 26          | 147.77                      |           |                        | 1            | 147.77                 |
| 27 to 30    | 111.63                      |           |                        | 4            | 446.52                 |
| 31 and 32   | 110.50                      |           |                        | 2            | 221.00                 |
| 33 to 35    | 111.63                      |           |                        | 3            | 334.89                 |
| 36          | 107.86                      |           |                        | 1            | 107.86                 |
| 37          | 116.27                      |           |                        | 1            | 116.27                 |
| 38          | 125.66                      |           |                        | 1            | 125.66                 |
| 39 and 40   | 111.63                      |           |                        | 2            | 223.26                 |
| 41          | 110.50                      |           |                        | 1            | 110.50                 |
| 42          | 52.33                       | 1         | 52.33                  |              |                        |
| 43          | 54.91                       | 1         | 54.91                  |              |                        |
| 44          | 53.82                       | 1         | 53.82                  |              |                        |
| 45          | 40.56                       | 1         | 40.56                  |              |                        |
| 46          | 56.34                       | 1         | 56.34                  |              |                        |
| Total       |                             | 10        | 527.94                 | 36           | 4145.04                |

OSR AREA

| OSR  | Area (m <sup>2</sup> ) |
|------|------------------------|
| PARK | 279.37                 |

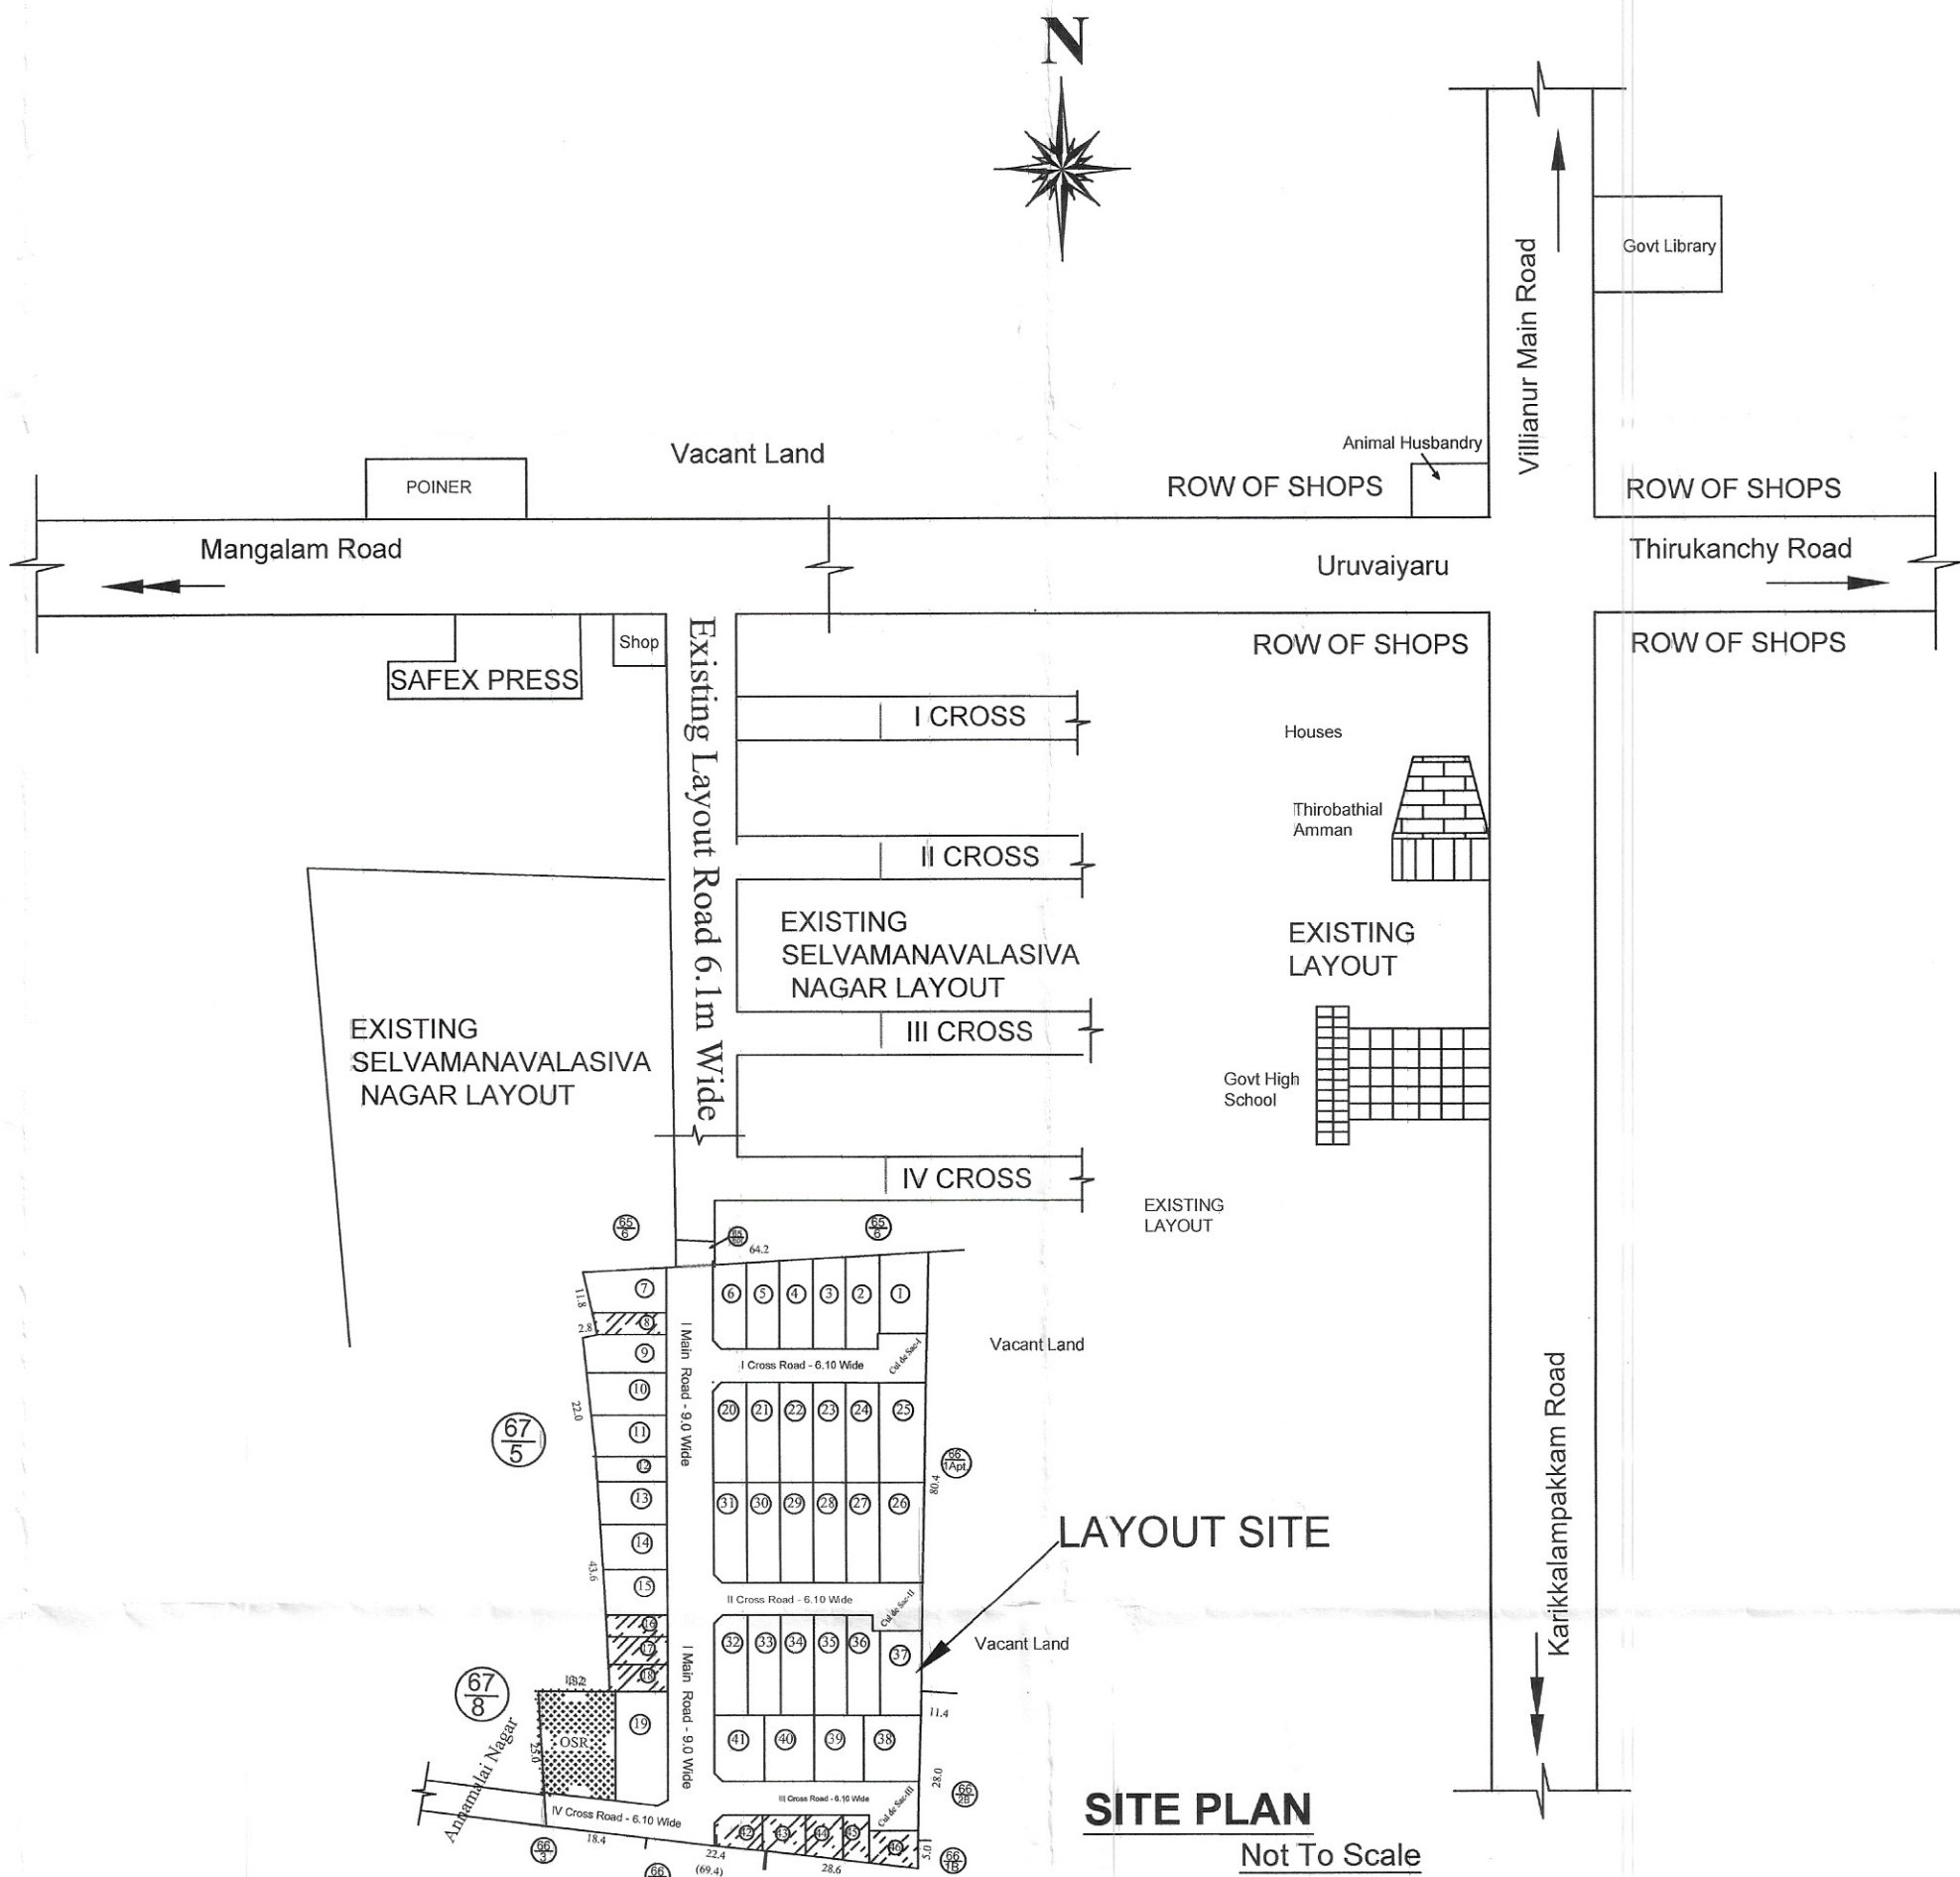


| LEGEND        |   |
|---------------|---|
| SITE BOUNDARY | — |
| REGULAR PLOTS | — |
| EWS PLOTS     | — |
| PROPOSED ROAD | — |
| F- LINE       | — |
| OSR           | — |

| Area Details      | No. of Plots | Area (m <sup>2</sup> ) |
|-------------------|--------------|------------------------|
| TOTAL LAYOUT AREA |              | 6868.30                |
| ROAD PORTION AREA |              | 1915.95                |
| OSR PROVIDED      |              | 279.37                 |
| TOTAL PLOT        | 46           | 4672.98                |
| REGULAR PLOT      | 36           | 4145.04                |
| E.W.S. PLOT       | 10           | 527.94                 |
|                   | REQUIRED     | PROVIDED               |
| E.W.S PLOT        | 497.19       | 527.94                 |
| OSR               | 278.92       | 279.37                 |

OWNER

ARCHITECT

APPROVING AUTHORITY

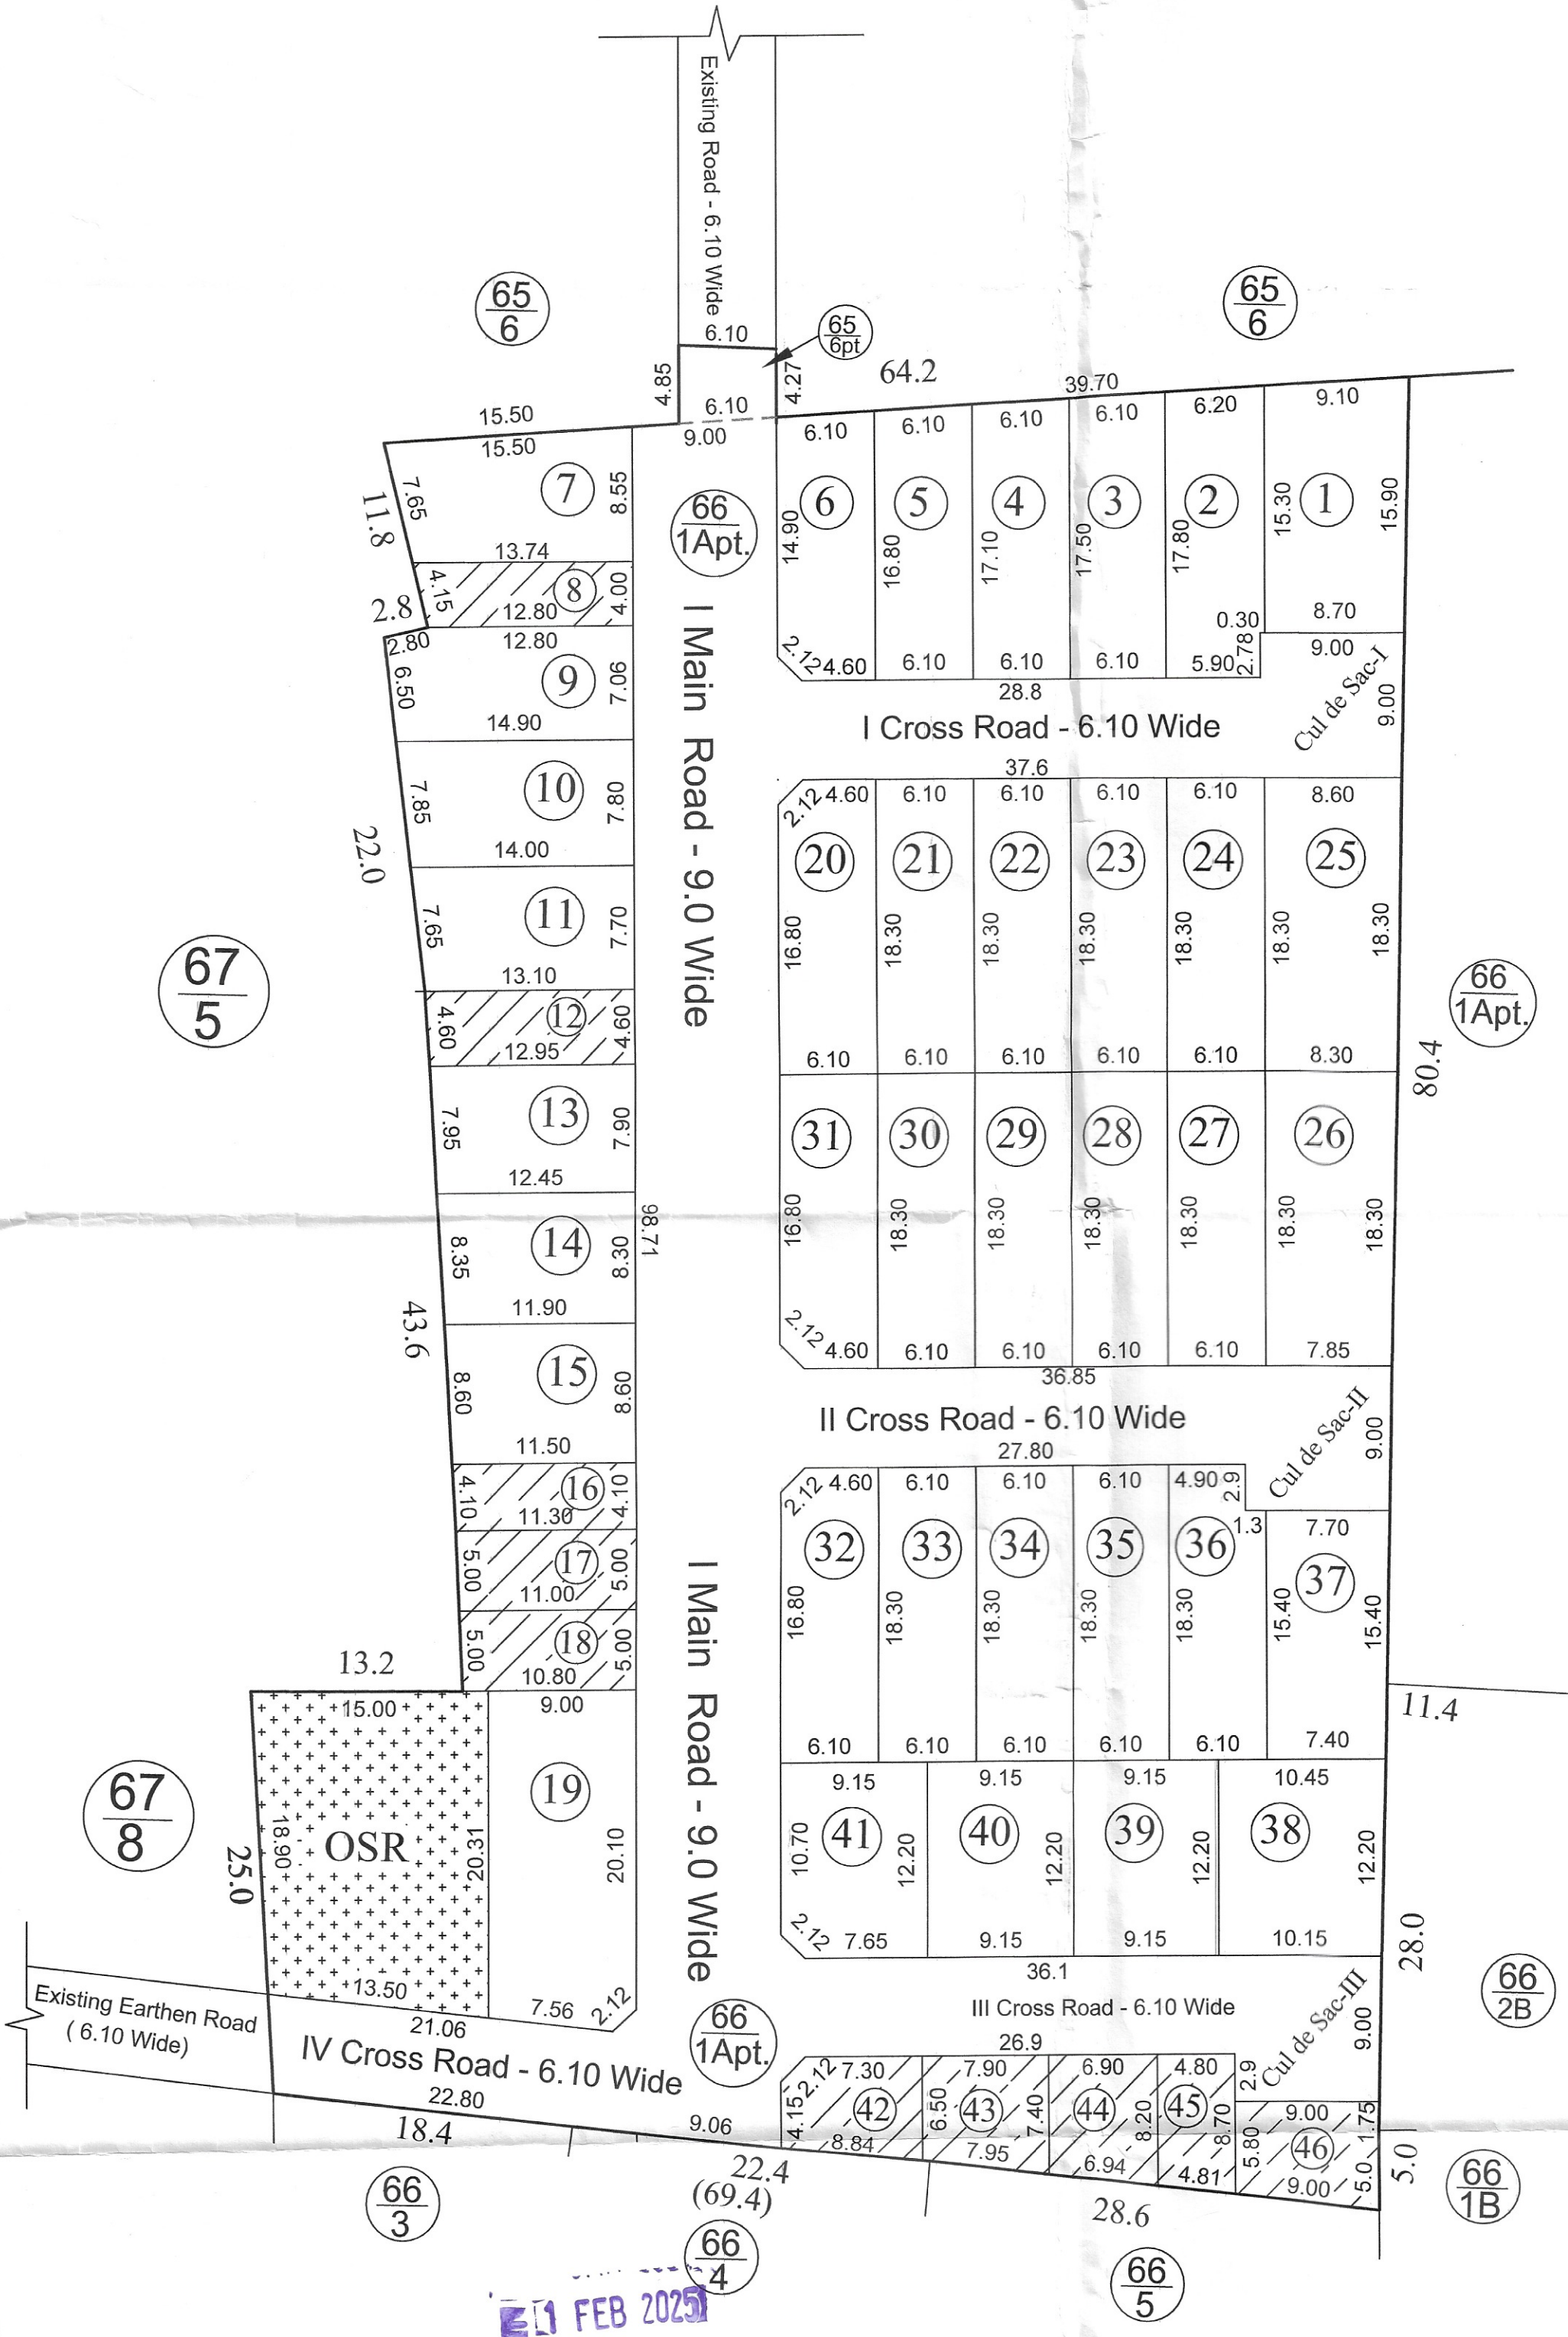

Layout Plan Approved

No.PPA/ 37 121 12/Layout/ Vcp/12024 - LAYOUT PLAN

SCALE : 1:500

ALL DIMENSIONS ARE IN METER