
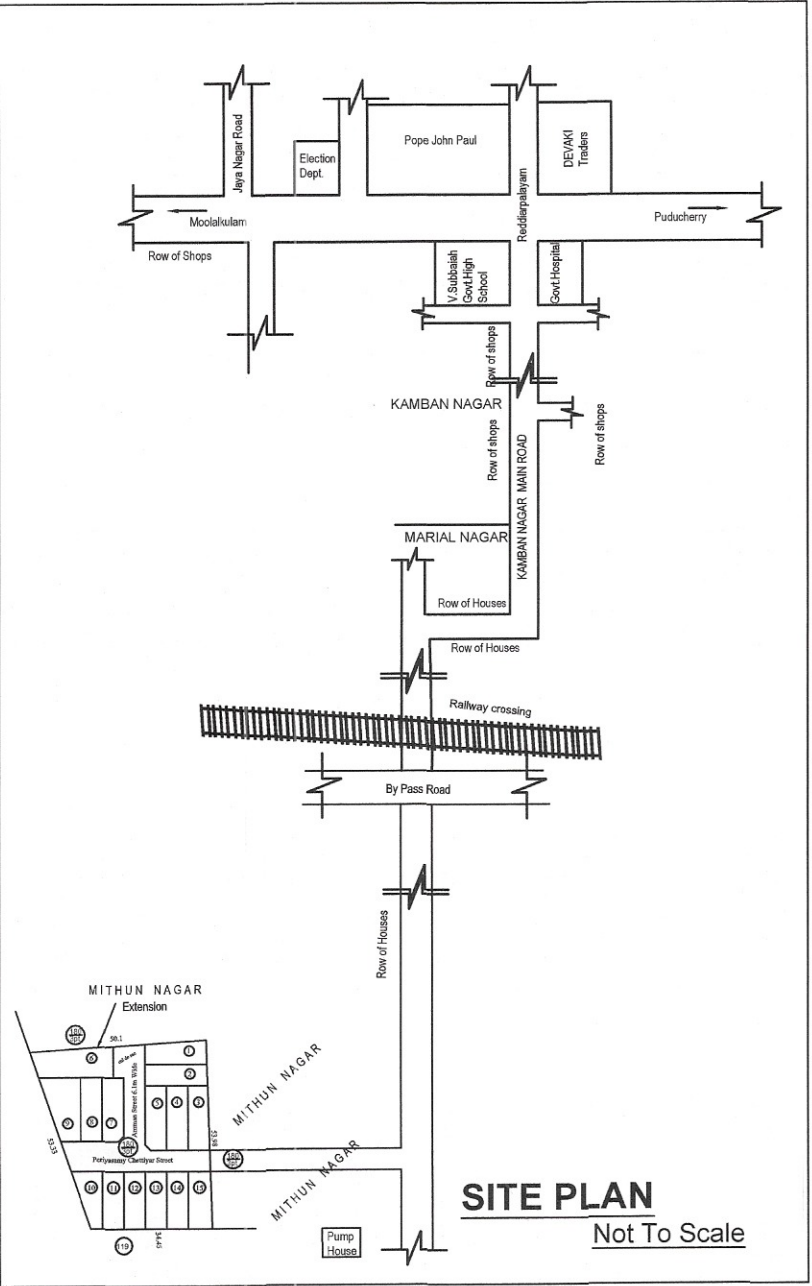


PLAN SHOWS THE PROPOSED LAYOUT IN THE NAME OF " MITHUN NAGAR EXTENSION" AT R.S.No.118/3A/29,
ODIAMPET REVENUE VILLAGE, VILLIANUR COMMUNE PANCHAYAT , PUDUCHERRY.

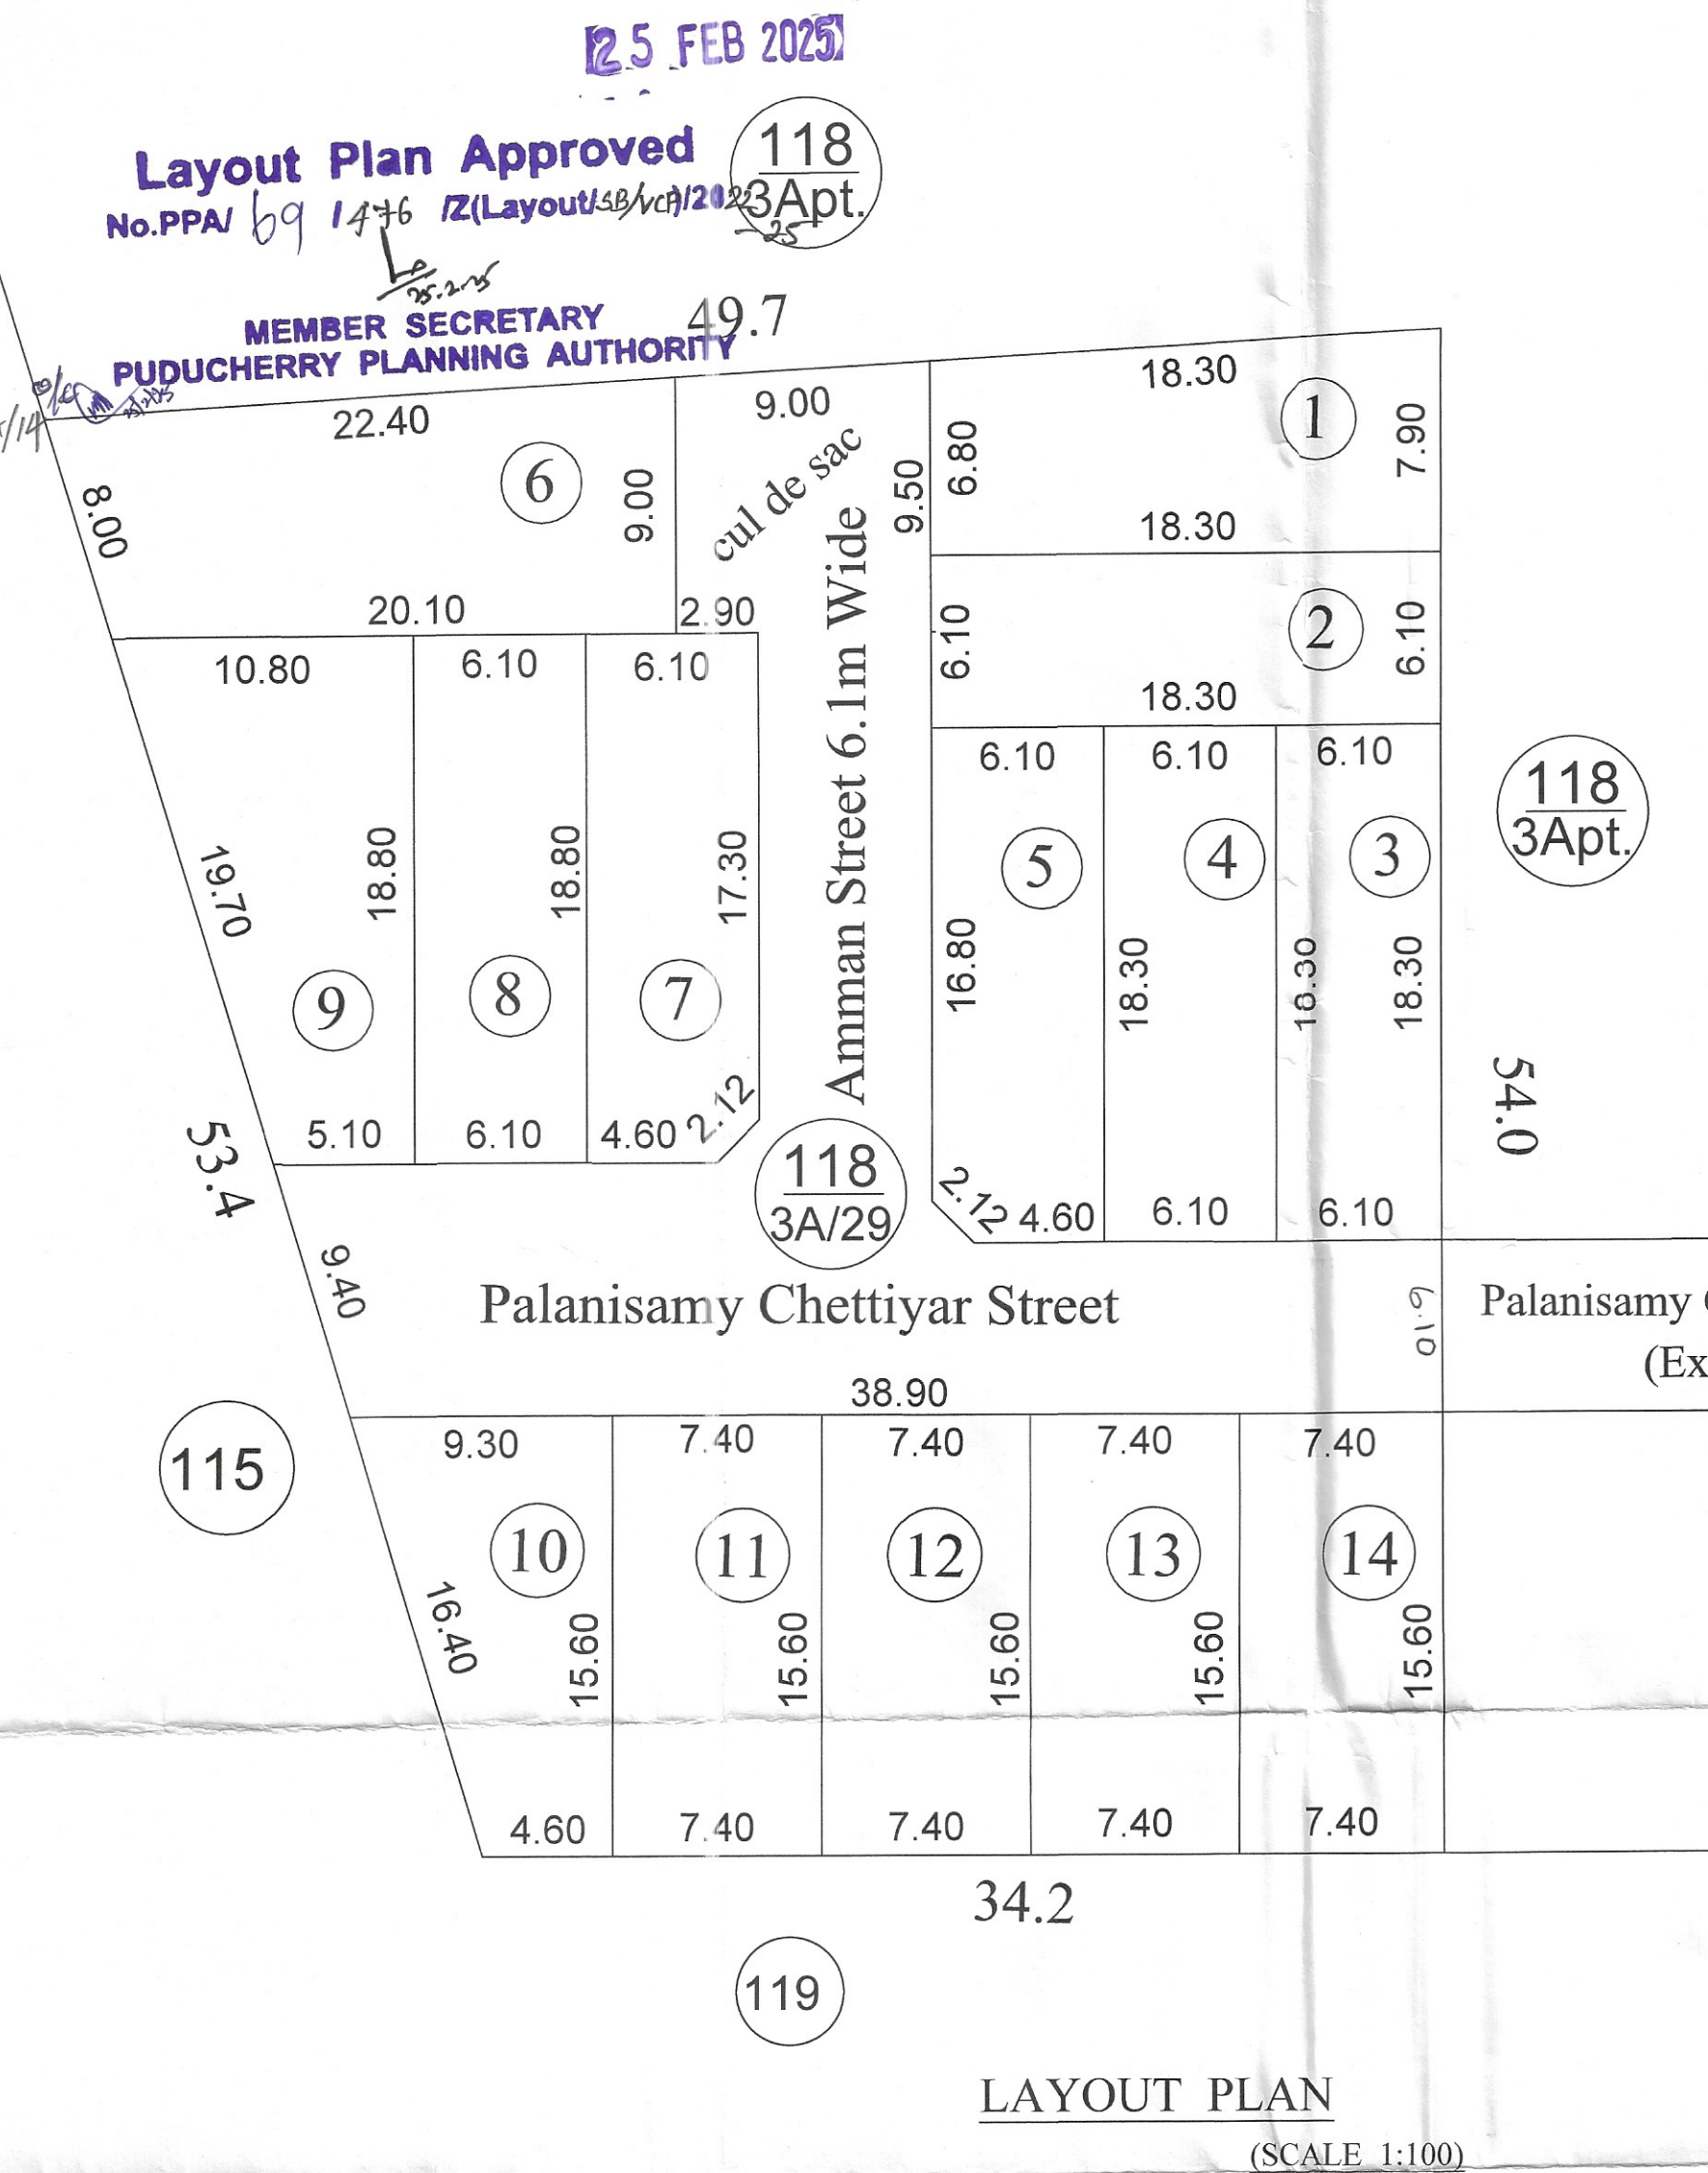

EXTENT DETAILS

R.S.No.	EXTENT			Area (m ²)
	H	A	Ca	
118/3A/29	00	22	34.00	2234

PLOT AREA DETAILS


Plot Number	No.	Area	Area (m ²)
1	1	134.50	134.50
2 to 4	3	111.63	334.89
5	1	110.50	110.50
6	1	180.63	180.63
7	1	149.46	149.46
8	1	111.63	111.63
9	1	110.50	110.50
10	1	108.40	108.40
11 to 14	4	115.44	461.76
Total	14		1702.27

ROAD PORTION AREA

Road Name	Length (m)		Width (m)	Area (m ²)
	L1 (m)	L2 (m)		
Palanisamy Chettiyar Street	18.30	18.30	6.10	111.63
Palanisamy Chettiyar Street	23.40	20.60	9.00	198.00
Amman Street	18.80	18.80	6.10	114.68
Cul de sac (1 No.)	(9.0 X 9.5)			85.50
Corner Splay	Nos.	2	1.13	2.26
Total				512.07

Area Details	Area (m ²)
TOTAL LAYOUT AREA (As per Site Condition)	2214.34
ROAD PORTION AREA	512.07
PLOT AREA	1702.27

ALL DIMENSIONS ARE IN METER

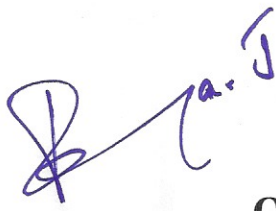

OWNER


ARUL. A
Registered Architect
704/ PPA/ LIC/ 2010
D-36, (Old No.18) Kamarajar Street,
Murugapakkam, Pondicherry - 605 004.

ARCHITECT

APPROVING AUTHORITY