

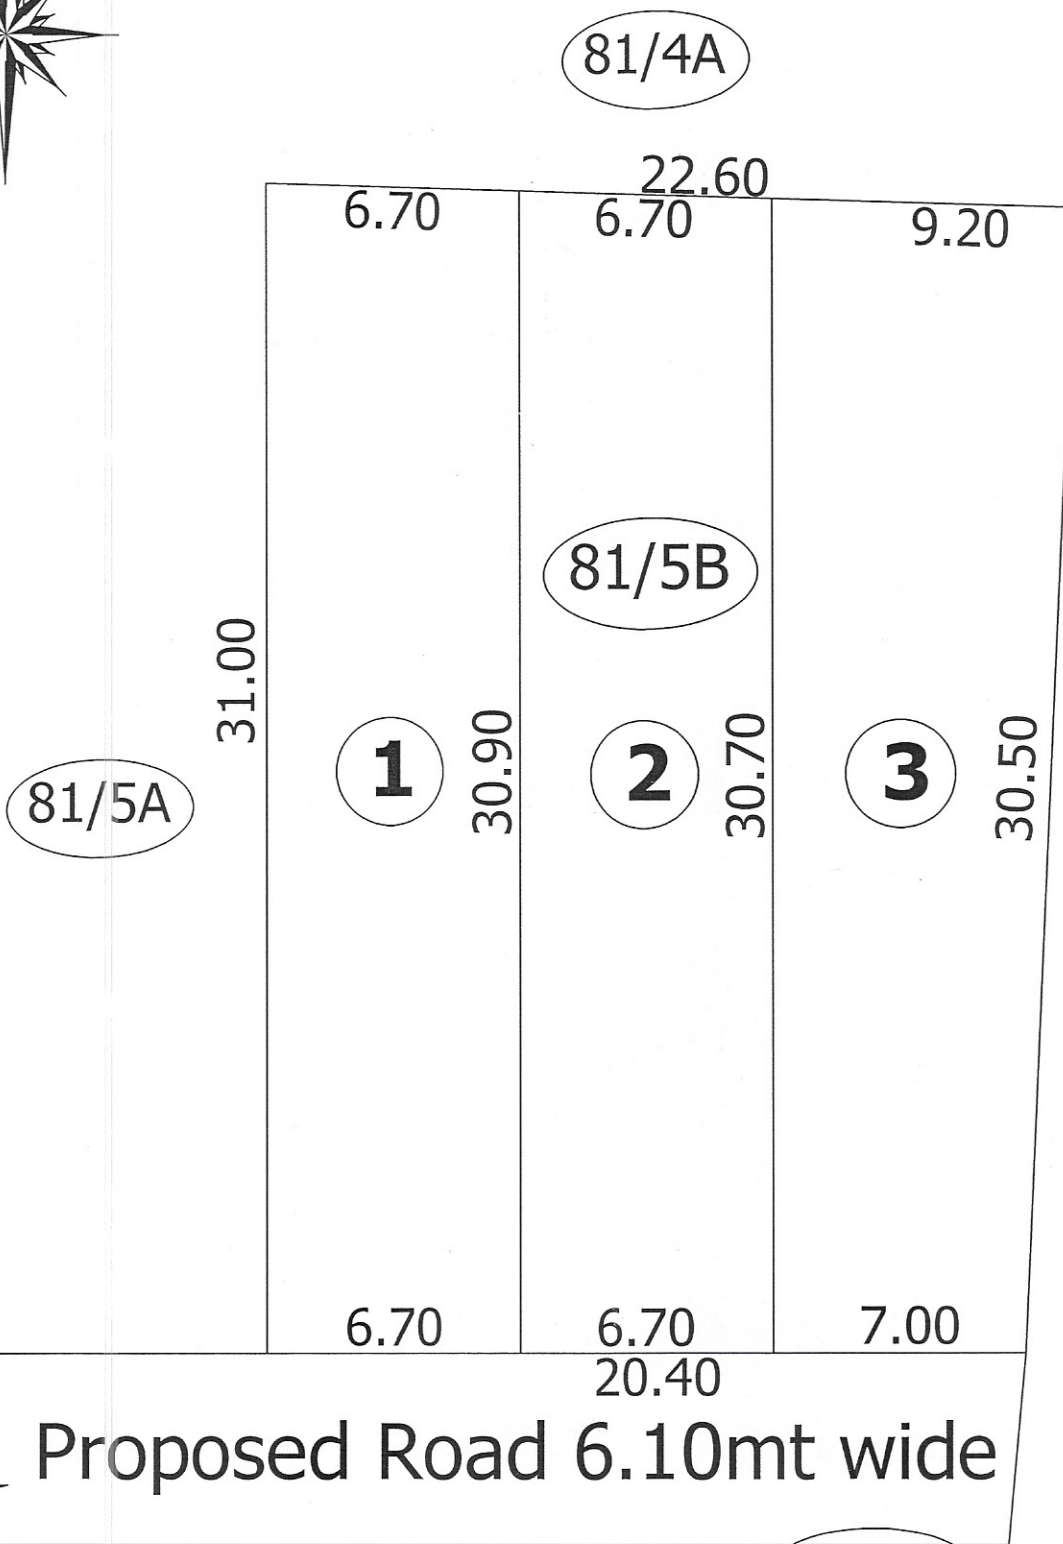


**PROPOSED RESIDENTIAL LAYOUT (PLOT NOS.1 TO 3) SITUATED
AT R.S.NO.81/5B, OULGAERT REVENUE VILLAGE,
OULGARET MUNICIPALITY, PUDUCHERRY.**

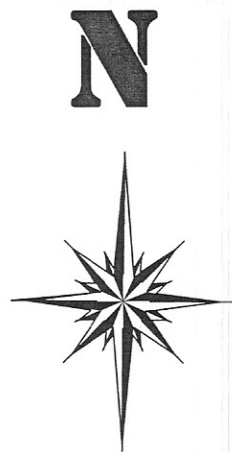

LAYOUT PLAN 81/5Bpt
Scale-1:200

82

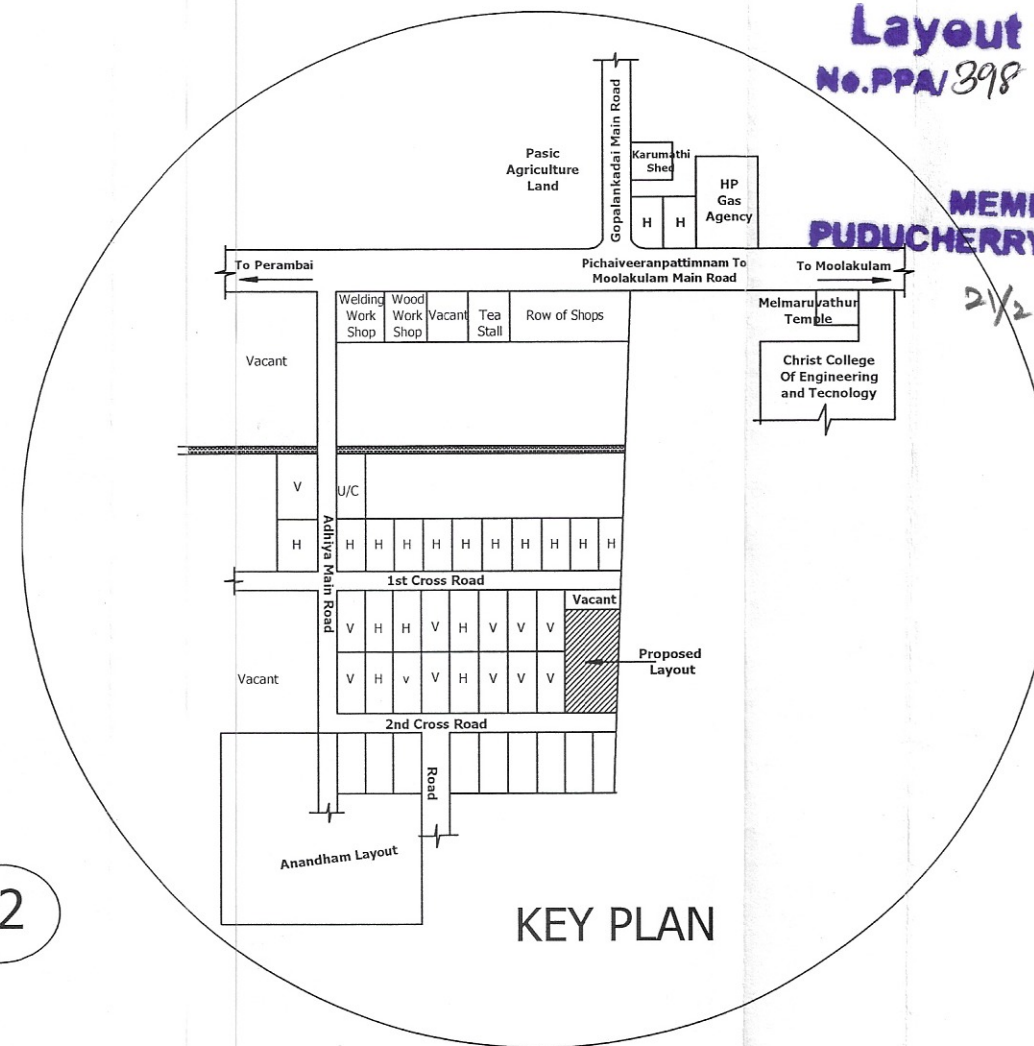

KEY PLAN

Plot Area Details		
Sl.No	Plot No	Area in Sq.mt
1	1	207.36
2	2	206.36
3	3	247.86
Total Area		661.58

25 OCT 2023,
Layout Plan Approved
No.PPA/398/1637/2/Layout/OULGAERT/2022-2023
MEMBER SECRETARY
PUDUCHERRY PLANNING AUTHORITY
2/2) % & 24/10

Plot Area Details

Description	Area in Sq.mt
Total Plot Area	661.58
Total Area	661.58

Legends :-

- 1. Sold Plots - [Hatched Box]
- 2. Unsold Plots - [White Box]
- 3. Canal - [Dotted Box]
- 4. Layout Boundary Line - [Solid Line]

Scale-1:200 (Note: All Dimensions are in Meter)

OWNER:-

J. Ramamurthy

(Thiru. J. Ramamurthy)

ENGINEER:-

A. Arul
ARUL.A
Registered Architect
704/ PPA/ LIC/ 2010
D-36, (Old No.18) Kamarajar Street,
Murungapakkam, Pondicherry -605 004.