


SOLD PLOT AREA DETAILS		
Plot No.	EXTENT Sq.mt	Re-Survey Number
1	139.45	53/4B
2	139.45	53/4B
3	92.96	53/4B
4	92.96	53/4B
5	92.96	53/4B
6	92.96	53/4B
7	92.96	53/4B
8	92.96	53/4B
9	92.96	53/4B
10	120.85	53/4B
12	74.42	53/4B
13	107.85	53/4B
14	74.42	53/4B
15pt	37.21	53/4B
23	109.11	53/4B
24	100.47	53/4B
25	124.50	53/4B
26	89.21	53/4B
27	84.57	53/4B
28	214.75	53/4B
Total Area	2066.98	

UNSOLD PLOT AREA DETAILS		
Plot No.	EXTENT Sq.mt	Re-Survey Number
11	74.42	53/4B
15pt	37.21	53/4B
16	74.42	53/4B
17	74.42	53/4B
18	74.42	53/4B
19	52.03	53/4B
20	60.21	53/4B
21	84.57	53/4B
22	106.34	53/4B
Total Area	638.04	


EXTENT DETAILS	
Total Layout Area	- 3466.00Sq.mt.
Road Portion Area	- 764.85Sq.mt.
Total Plot Area	- 2705.02Sq.mt.
Sold Plot Area	- 2066.98Sq.mt.
Unsold Plot Area	- 638.04Sq.mt.
OSR Area Provided	- NIL
OSR Required (5%)	- 31.90Sq.mt.

ROAD AREA DETAILS	
Road Details	EXTENT Sq.mt
Sinnathambi Street	420.90
Manivannan Street	343.95
Total Area	764.85


TOTAL No. OF SOLD AND UNSOLD DETAILS	
Total No. of Plots	- 28
No. of Plots Sold	- 19 1/2
No. of Plots Unsold	- 8 1/2
OSR Required	- 5%

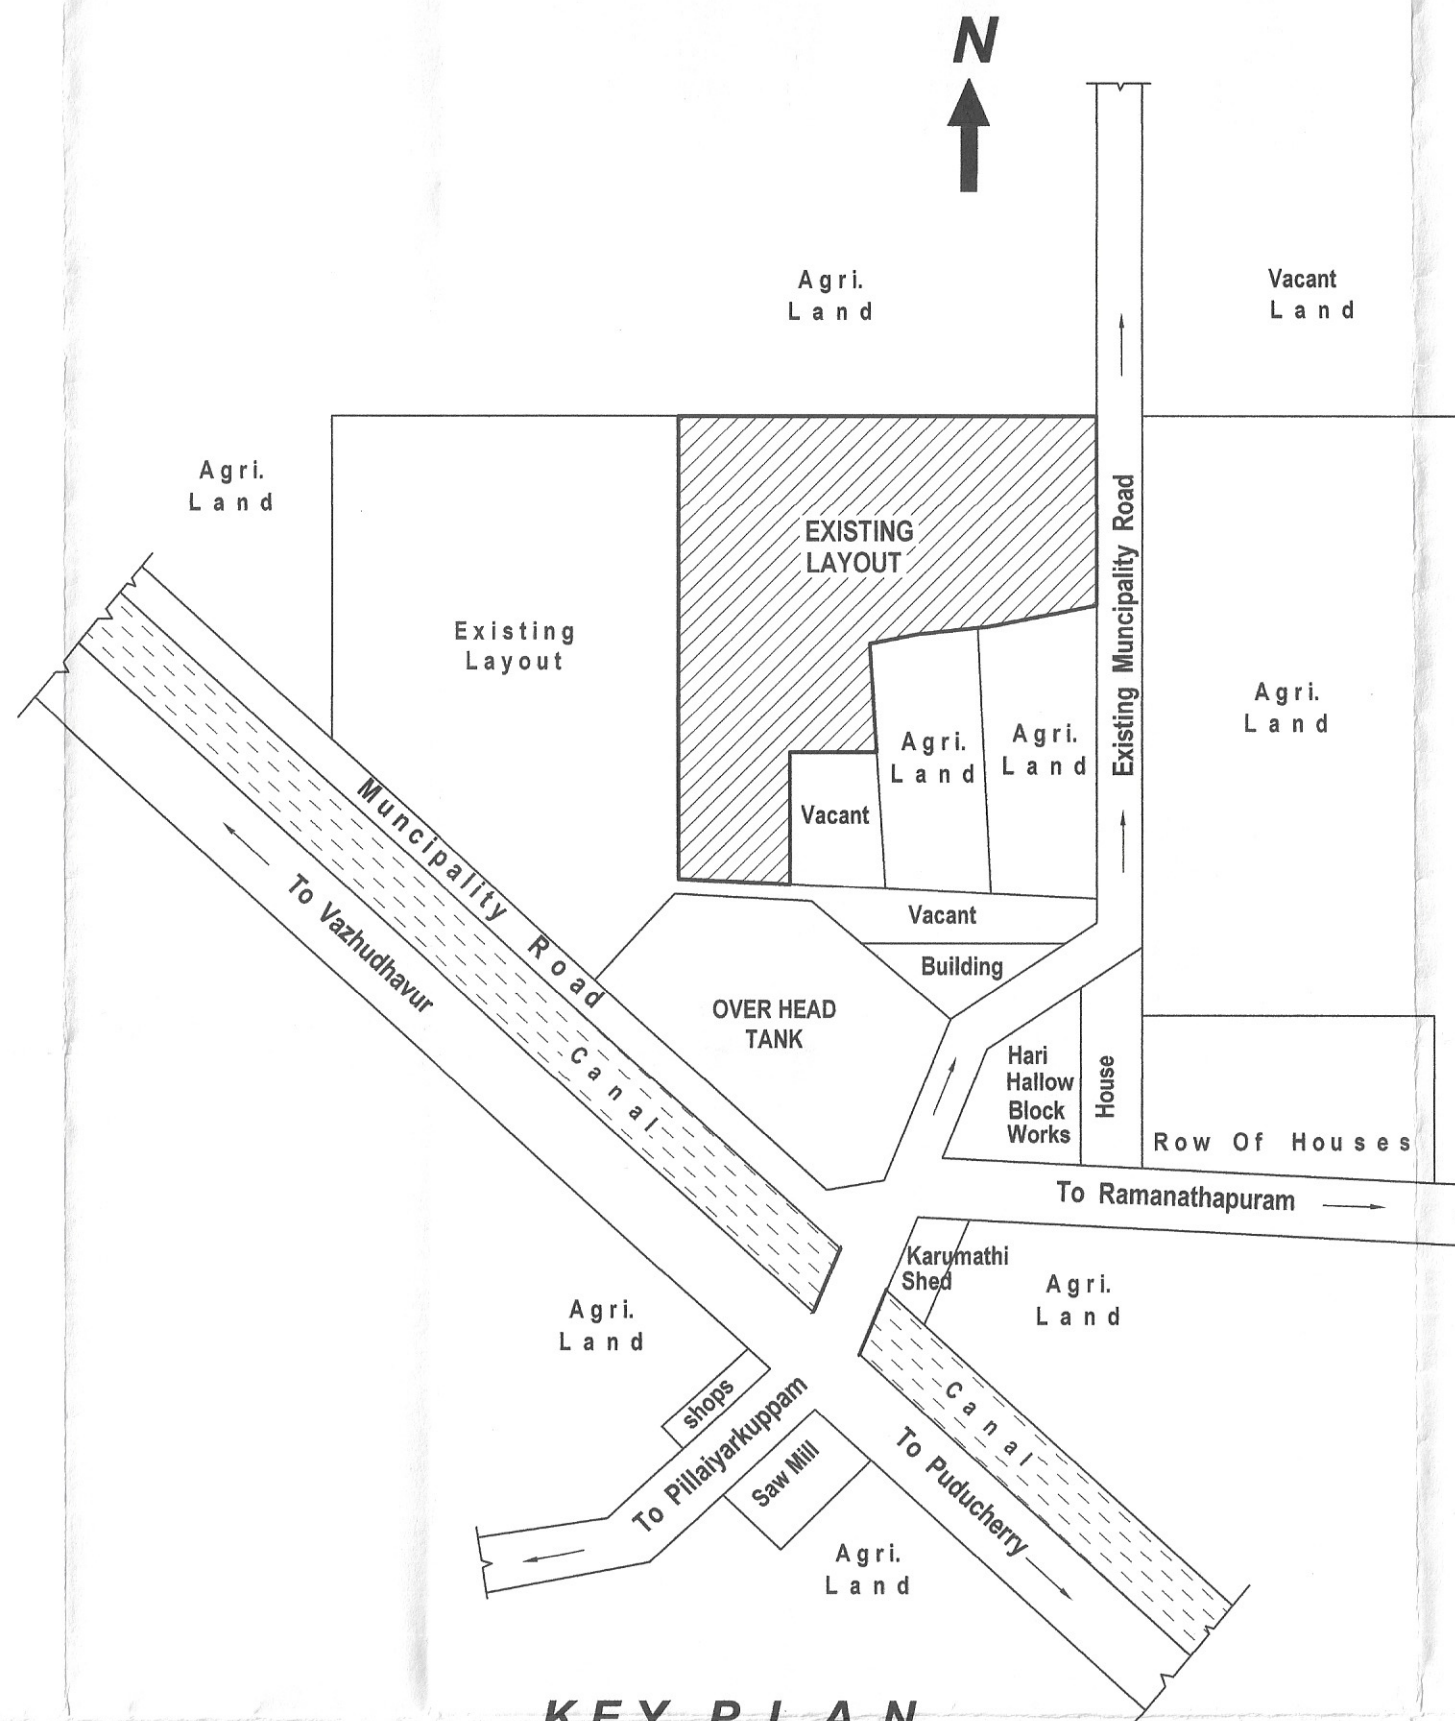

KEY PLAN
(Not To Scale)

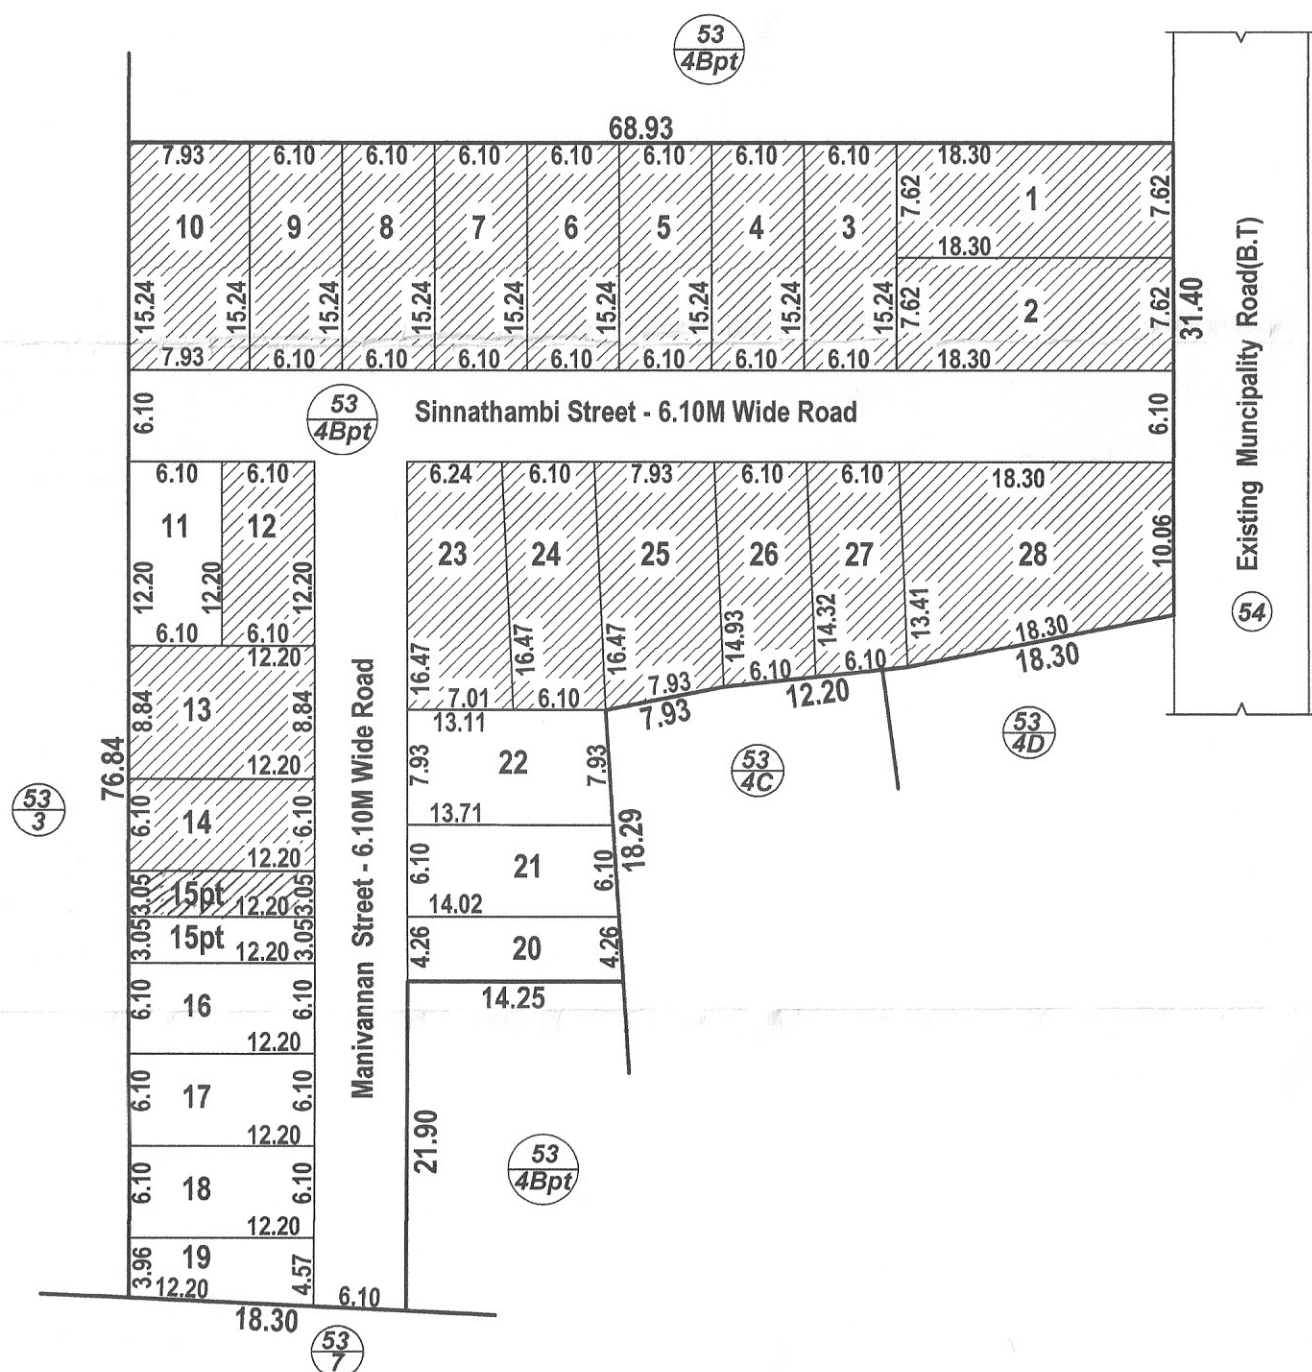


LAYOUT PLAN (PROPOSED)
(SCALE 1:500)

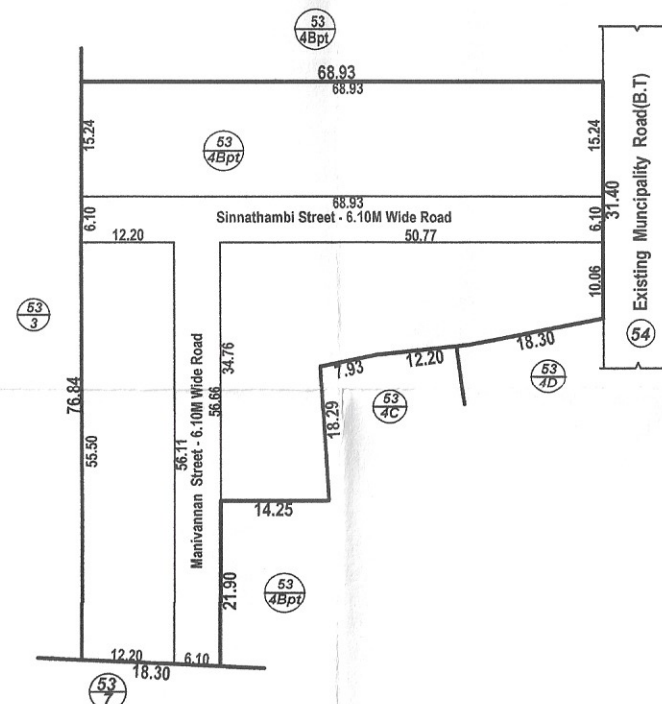

**ROAD NETWORK, LAND SUB DIVISION DETAILS &
LOCATION PLAN IN THE COMBINED LAYOUT**
(SCALE 1:1000)

**REGULARISATION OF UNAPPROVED LAYOUT OF
NARAYANAPURAM, AT R.S.NO.53/4Bpt, IN
THONDAMANATHAM REVENUE VILLAGE, VILLIANUR
COMMUNE PANCHAYAT, VILLIANUR TALUK,
PUDUCHERRY.**

APPROVING AUTHORITY

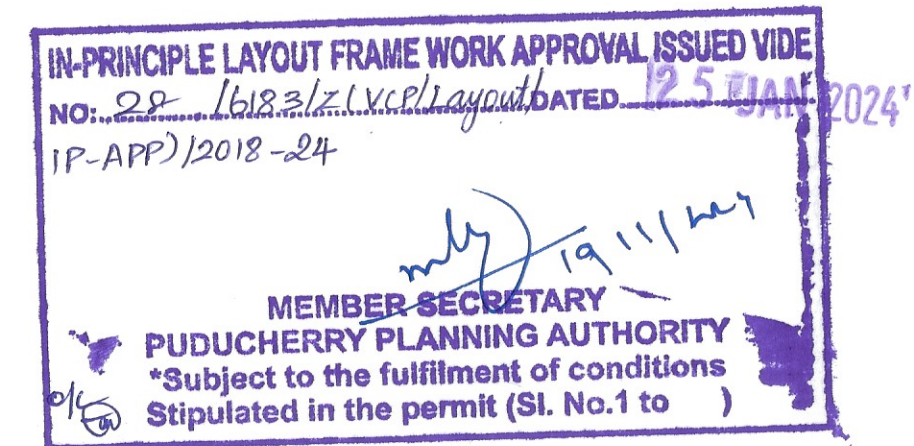

14/14

REFERENCE

- Sold
- Unsold

All dimensions are in "METRES"

Scale 1:500, 1:1000

OWNER

ENGINEER

Er.C.VIMALADHITHAN, BE.,
REGISTERED ENGINEER,
REG No. 702/PPA/2010
No. 1-A, MIDDLE STREET,
NEW SARAI, PUDUCHERRY - 605 013.
Cell : 99447 40106.