

**PROPOSED LAYOUT AT R.S.NO.49/12pt, TOLLGATE, ARIANKUPPAN, MANAVELY
REVENUE VILLAGE, ARIYANKUPPAM COMMUNE PANCHAYAT, PUDUCHERRY.**

Extent Details

Doc. No.	R.S.No.	Extent			
		H	A	Ca	Sq.m.
1313	49/12	0	12	34.5	1234.56

27 JAN 2024

Layout Plan Approved
No.PPA/14-1483/2(ACP/SB)12023-24
Member Secretary
Puducherry Planning Authority
o/c & 29/01/2024

Plot Area Details

Plot No.	Area in Sq.m.
1	146.52
2	150.49
3	154.33
4	157.99
5	159.52
6	233.55
7	232.16
Total	1234.56

Land Area Details:-

Sl.No.	Descriptions	Area in Sqm	Percentage (%)
1.	Total Layout Area	1234.56 sqm.	100.00 %
2.	Plot Area	1234.56 sqm.	100.00 %

Notes

All Dimension are in M
& Unless otherwise mentioned.
Date - 09.01.2026

Legends:-


- Site Boundary
- Plots

Owners:-


- 1.Thiru. D. Natarajan
- 2.Tmt. N Vanithamani

ENGINEER:

K. AMBALAVANAN, M.Arch., A.I.
Reg No. 3-1098/PPA/LIC/RA/2020
NEO DESIGN ARCHITECTS
No.159/B, Fourth Cross St, D.R. Nagar,
Kosapalayam (Po), Puducherry - 605 013
Cell: 9442129271, 6379645967

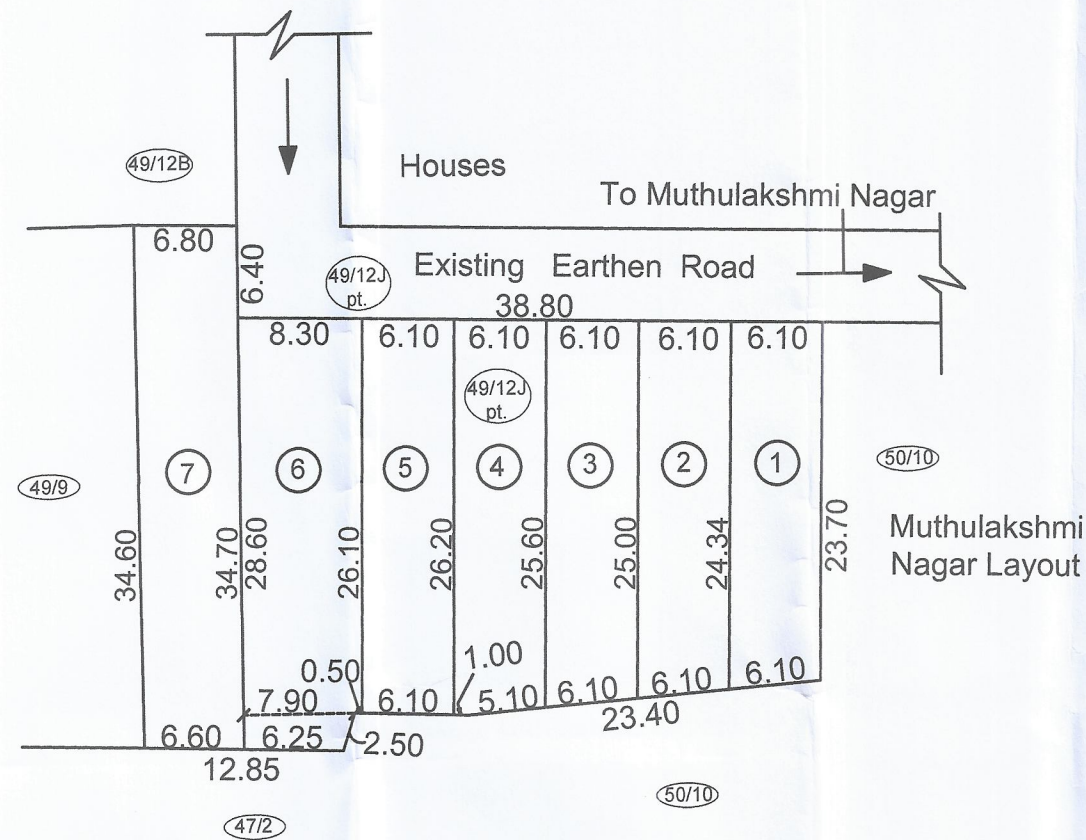

**LAYOUT PLAN
(Scale-1:50)**

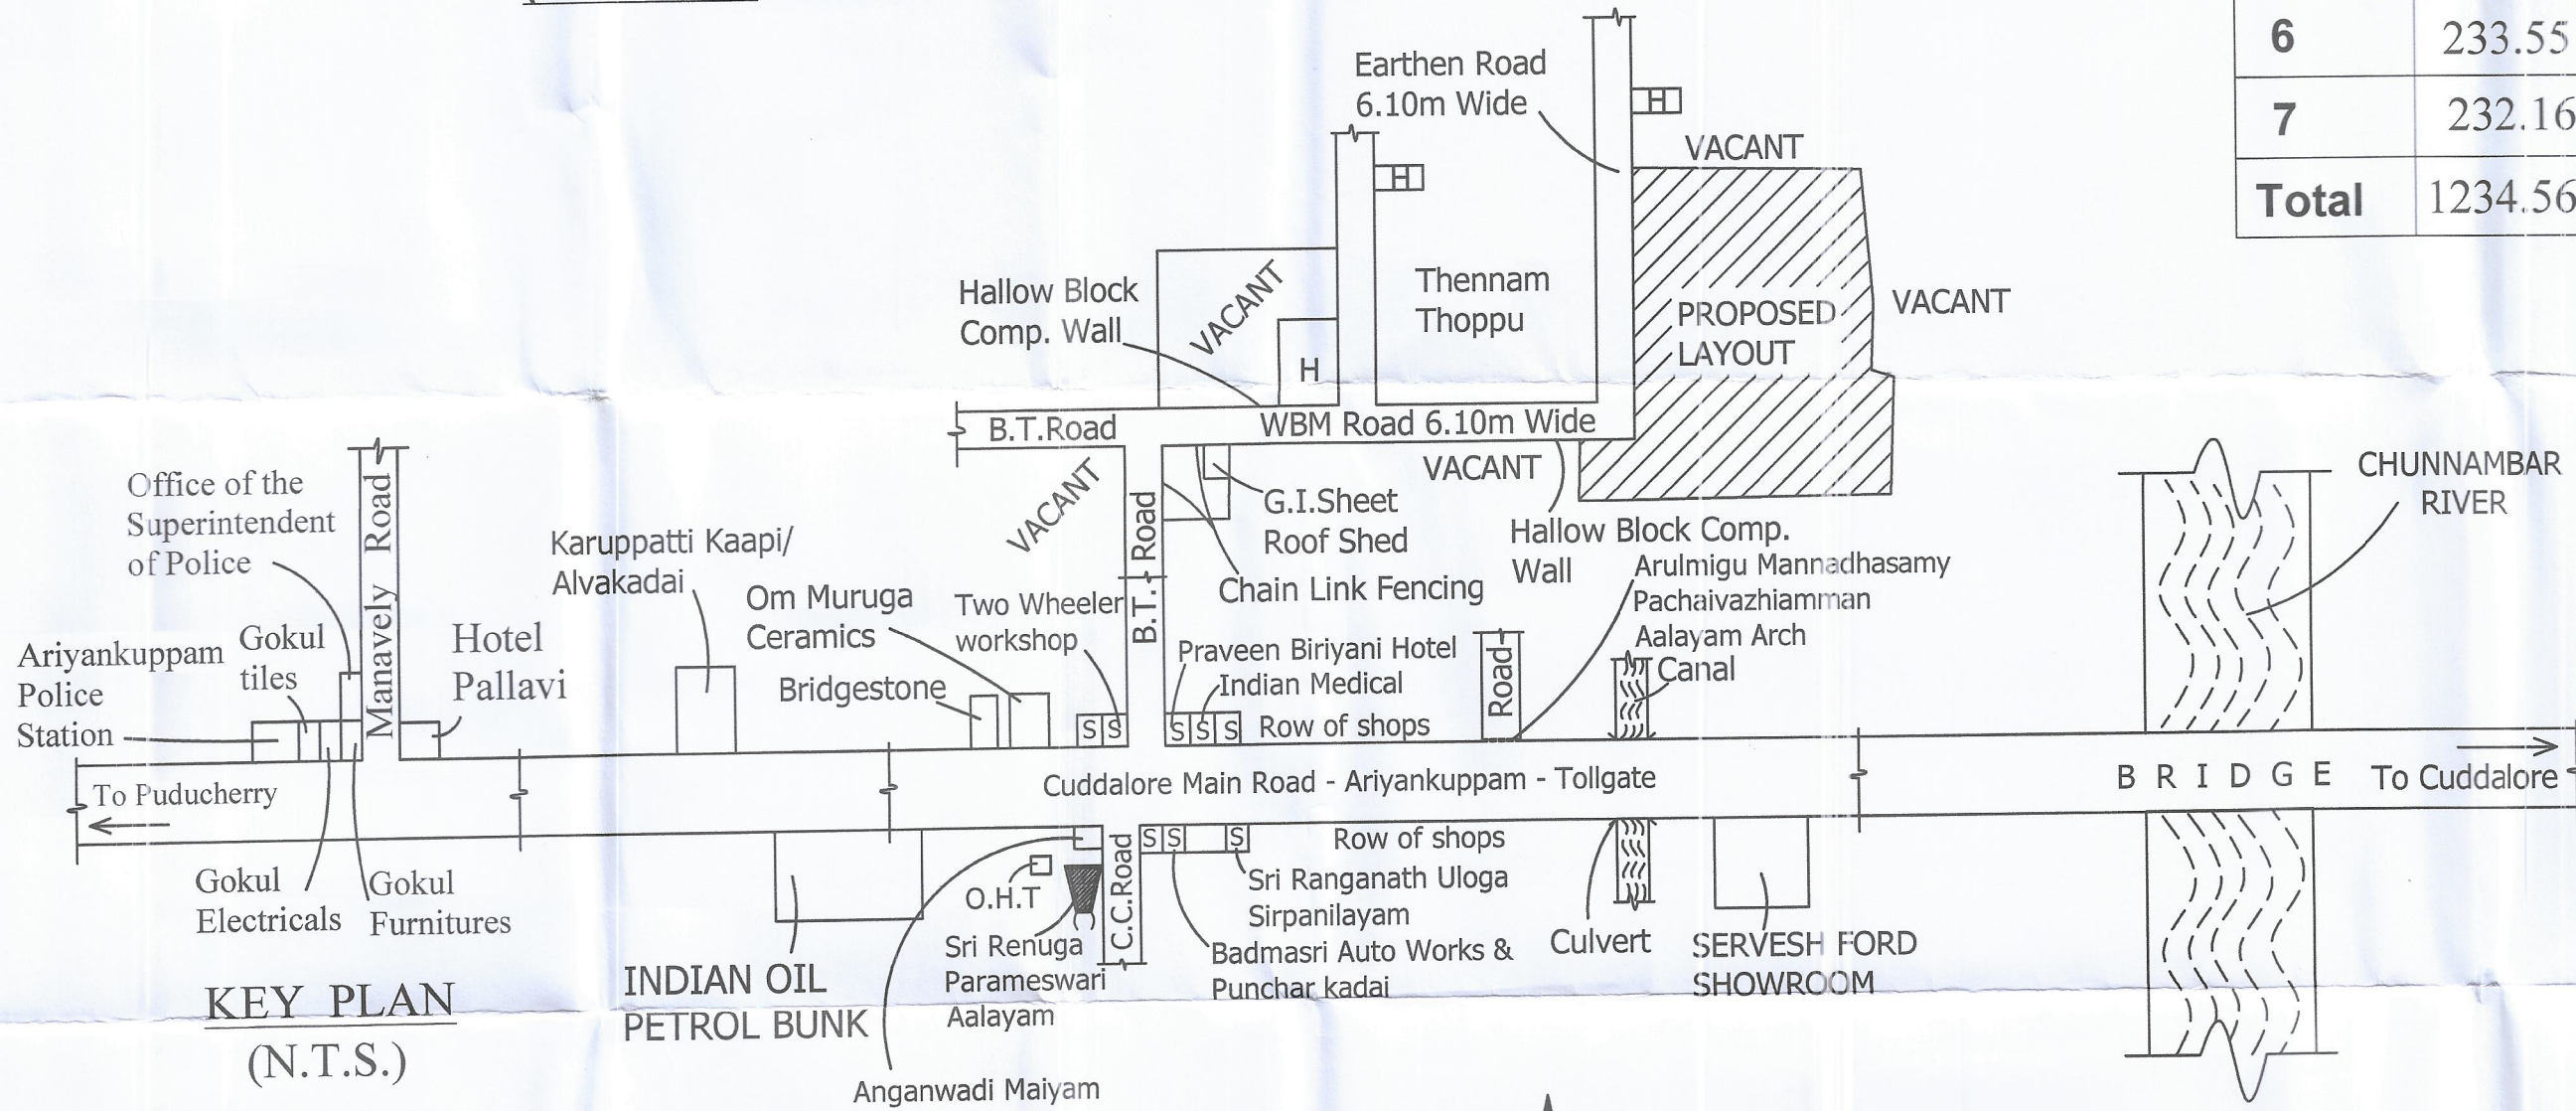

**KEY PLAN
(N.T.S.)**

